



VII. B.

690 Chesterfield Pkwy W • Chesterfield MO 63017-0760
 Phone: 636-537-4000 • Fax 636-537-4798 • www.chesterfield.mo.us

Planning Commission Staff Report

Project Type: Site Development Section Plan

Meeting Date: April 23, 2018

From: Cecilia Dvorak, Project Planner *CD*

Location: South of Chesterfield Airport Road on the east side of Long Road.

Description: **Steve W Wallace, Lot 2 Amended Site Development Section Plan:** An Amended Site Development Section Plan, Landscape Plan/Tree Preservation Plan, Lighting Plan, Architectural Elevations and Architect’s Statement of Design for a 0.49 acre tract of land zoned “C-8” Planned Commercial District located south of Chesterfield Airport Road, on the east side of Long Road.

PROPOSAL SUMMARY

The request is for an Amended Site Development Section Plan, Landscape Plan, Lighting Plan, Architectural Elevations and an Architect’s Statement of Design for an addition to an existing 1,911 square foot building. The existing building is made of split face CMU with aluminum garage doors and store front, as well as a painted standing seam roof. The new addition is to be constructed of the same materials and is to match the existing structure. The subject site is zoned “C-8” Planned Commercial District and is governed under the terms and conditions of City of Chesterfield Ordinance 2975.

HISTORY OF SUBJECT SITE

The subject site was previously used as an oil change facility and was originally zoned “C-8” Planned Commercial by St. Louis County, prior to the City’s incorporation. Ordinance amendments were approved by the City of Chesterfield in 1996, 2014, and most recently in 2017. The most recent ordinance amendment increased the maximum floor area for the oil change facility and vehicle repair and service facility uses from 2,100 square feet to 3,250 square feet.

LAND USE AND ZONING OF SURROUNDING PROPERTIES

Direction	Zoning	Land Use
North	“C8” Planned Commercial District	Gas Station and Fast Food Restaurant
South	“PC” Planned Commercial District	Auto Body Repair
East	“PI” Planned Industrial District	Equipment Sales and Service Center
West	“M-3” Planned Industrial District, and “C8” Planned Commercial District	Medical office Strip center commercial



Figure 1: Aerial Image

STAFF ANALYSIS

The subject site is zoned “C8” Planned Commercial District under the terms and conditions of City of Chesterfield Ordinance 2975. The subject site is located within the area of Ward 4 designated as the Chesterfield Valley and the Future Land Use Plan designates the area as being within the Mixed Use (Retail/Office/Warehouse) designation. The following Chesterfield Valley specific requirements are applicable:

- **Façades**—Utilize architectural elements from the front façade on the side and rear of the structure, and screen trash enclosures and construct with materials consistent to the building.
 - *This requirement is met by having consistent materials on all sides, including the painted accent stripe. Additionally, the trash enclosure material is consistent with the building.*
- **Parking**—Locate parking primarily to the side and rear of any building façade facing I-64/US 40.
 - *While the site layout is not changing because it is an existing building, the majority of the parking is in the rear, handicap parking along the side, and two employee parking spaces are located in the front. The parking spaces in the front and side will be provided some screening by the 30’ landscape buffer along Long Road.*

Access & Site Circulation

Access to the site would be obtained via a shared access drive through Lot 1 (McDonalds/BP) via an existing entrance off of Long Rd. Additionally, this shared drive has a cross access easement which provides access to the adjacent lot to the south. There was a substantial amount of discussion regarding this access during the zoning process to ensure that the lot to the south would always be provided this access without blockage. The applicant will therefore be striping and adding signage along the easement to ensure that the access is always clear and open for circulation.

Landscaping and Open Space

Landscaping is planned in association with the proposed development as required by the City of Chesterfield. The 30' landscape buffer along Long Road includes two trees and a number of shrubs and perennials. Additional plantings are proposed around the sides and rear to provide a variety of textures and colors.

A minimum of 27% open space is required for the entire development by Ordinance 2975. There was a request at the time the applicant came through for an ordinance amendment to further reduce the open space requirement on the development, however, this request was withdrawn and therefore the proposed project on Lot 2 would need to provide 42.8% (9174 square feet) open space. The proposal before you this evening exceeds this requirement with 43.2% (9252 square feet) proposed open space.



Figure 2: Existing Front Elevation

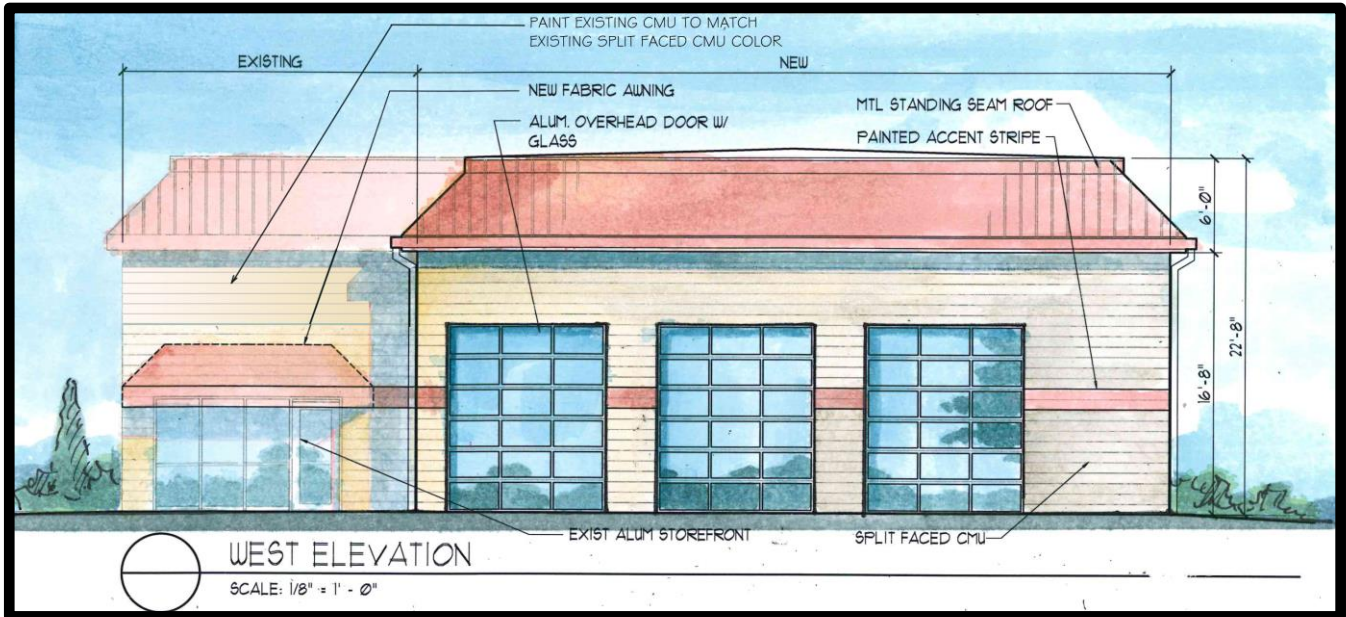


Figure 3: Proposed Front Elevation

Architectural Elevations

The existing one-story structure is 22 feet 8 inches in height which is slightly taller than adjacent buildings but consistent with similar building types. The building is constructed of split face CMU which will remain in place. Additionally, the current building has a large black strip which covers a majority of the top of the building (pictured in Figure 2 above). The proposal is to paint this black strip along the top to match the split face CMU and construct the new addition of split face CMU and continue the red accent stripe around the new addition to create a sense of continuity and provide an element of human scale. Finally, the existing roof type will remain the same and matches the red roof of the McDonalds to the north.

The proposed trash enclosure would be made of split faced CMU with a red aluminum cap to match the building on three sides. The fourth side would be made of a 6' tall stained wood gate.

The project was reviewed by the Architectural Review Board (ARB) on March 8th, 2018. The discussion centered on the fact that the site is existing and the site will be improved by the request, including the significant amount of landscaping and additional pedestrian amenities proposed. A motion to forward the submittal to the Planning Commission with a recommendation for approval was passed as submitted by a vote of 3-0. A rendering of the proposed development is shown above.

Lighting

The proposed lighting plan depicts one existing parking lot light, one new parking lot light, and three existing wall-mounted fixtures. No accent lighting is proposed for this building.

STAFF RECOMMENDATION

Staff has reviewed the Amended Site Development Section Plan, Landscape Plan/Tree Preservation, Lighting Plan, Architectural Elevations, and Architect’s Statement of Design and has found the proposal to be in compliance with the site specific ordinance, Comprehensive Plan, and all City Code requirements. Staff recommends approval of the proposed development of Steve W Wallace, Lot 2.

MOTION

The following options are provided to the Planning Commission for consideration relative to this application:

- 1) “I move to approve (or deny) the Amended Site Development Section Plan, Landscape Plan/Tree Preservation Plan, Lighting Plan, Architectural Elevations, and Architect’s Statement of Design for Steve W Wallace, Lot 2.
- 2) “I move to approve the Amended Site Development Section Plan, Landscape Plan/Tree Preservation Plan, Lighting Plan, Architectural Elevations, and Architect’s Statement of Design for Steve W Wallace, Lot 2, with the following conditions...” (Conditions may be added, eliminated, altered or modified).

Attachments: Architect’s Statement of Design
Lighting Cut-sheets
Architectural Elevations
Amended Site Development Section Plan
Lighting Plan
Landscape Plan/Tree Preservation Plan



February 16, 2018

Architectural Review Board
City of Chesterfield
Department of Planning
690 Chesterfield Parkway West
Chesterfield, MO 63017-0760



Re: Architect's Statement
Northwest Tire & Auto
(120 Long Road)

Dear members of the Architectural Review Board,
The following is the Architect's Statement for the Northwest Tire and Auto building addition, located at 120 Long Road.

The Site:

Physical features and Access:

The .492 acre project site will contain a one story, 3,254 square foot service building. The site is adjacent to a 2.26 developed site which is the location of the McDonald's/BP gas station and convenient store to the North. Both sites share an entry drive to the west off of Long Road. The project site contains few trees and shrubs; all but one will remain post construction. The adjacent property to the east and south are developed with Long Road to the West. The site drains to the west and east with the highpoint of the site being the existing building.

Site Relationship & Circulation:

The site which is accessed off of Long Road, contains parking in the front and rear of the building. A 30' landscape buffer along Long Road screens the front parking lot while the rear parking will be screened by the building. Mechanical equipment is located on the north elevation of the building and will be screened with plantings. The trash enclosure is located in the rear of the site behind the building. It will be screened with a sight proof composite gate and split faced concrete block and aluminum cap to match the building and roof flashing materials.

Topography & Retaining walls:

The natural topography is relatively level and promotes positive drainage away from the building and also will not require retaining walls. The storm water will drain to existing on-site facilities.

The Building:

Materials:

The materials on the new addition will match the materials on the existing building. This includes split faced and (accent) painted CMU, aluminum and glass overhead doors, standing seam metal roofing and a fabric awning.

Scale & Design:

The one story building is appropriately scaled to the surrounding one and two story buildings. In order to break down the scale of the building, the addition only extends $\frac{1}{4}$ of the width of the

building, which allows the existing entry to be set back within a landscaped nook. The building is further broken down to a human scale with the replacement of the existing canopy which now aligns with the painted accent stripe.

Landscape design and screening:

The landscaping has been planned in association with the proposed development as required by the City of Chesterfield. A 30' landscape buffer is shown along Long Road frontage. While it is only 43.9' in length, a mix of trees and shrubs are provided. Additionally, a mix of flowering trees, shrubs, and flowering plants have been provided on site to ensure seasonal color. In addition, the majority of the existing larger trees are proposed to be saved with tree protection measures taken. Lastly, ground mounted AC units and the dumpster enclosure have been screened with shrubs.


Signage:

No new signage is proposed for the site. The existing monument sign will be used in place.

Lighting standards:

The new revised parking area will be illuminated by a single full cutoff, low profile, LED roadway fixture and equipped with house side shields over each individual LED diode to reduce spill light at the property line. The total fixture height, including concrete base, is 15'-0" above finished grade. Building entries and service bays will incorporate the existing fixtures as a means to light these areas. The average for the new parking area addition is 1.26 foot candles with the required .5 minimum.

Sincerely,
mw Weber Architects

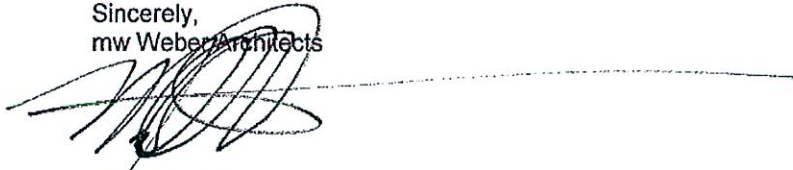A handwritten signature in black ink, appearing to read 'Michael J. Reardon', is written over a horizontal dotted line. The signature is stylized and somewhat abstract.

Michael J. Reardon
Project Manager

DESCRIPTION

The Galleon™ LED luminaire delivers exceptional performance in a highly scalable, low-profile design. Patented, high-efficiency AccuLED Optics™ system provides uniform and energy conscious illumination to walkways, parking lots, roadways, building areas and security lighting applications. IP66 rated and UL/cUL Listed for wet locations.

Catalog #		Type	
Project		Date	
Comments			
Prepared by			

SPECIFICATION FEATURES

Construction

Extruded aluminum driver enclosure thermally isolated from Light Squares for optimal thermal performance. Heavy-wall, die-cast aluminum end caps enclose housing and die-cast aluminum heat sinks. A unique, patent pending interlocking housing and heat sink provides scalability with superior structural rigidity. 3G vibration tested and rated. Optional tool-less hardware available for ease of entry into electrical chamber. Housing is IP66 rated.

Optics

Patented, high-efficiency injection-molded AccuLED Optics technology. Optics are precisely designed to shape the distribution maximizing efficiency and application spacing. AccuLED Optics create consistent distributions with the scalability to meet customized application requirements. Offered standard in 4000K (+/- 275K) CCT 70 CRI. Optional 3000K, 5000K and 6000K CCT.

Electrical

LED drivers are mounted to removable tray assembly for ease of maintenance. 120-277V 50/60Hz, 347V 60Hz or 480V 60Hz operation. 480V is compatible for use with 480V Wye systems only. Standard with 0-10V dimming. Shipped standard with Eaton proprietary circuit module designed to withstand 10kV of transient line surge. The Galleon LED luminaire is suitable for operation in -40°C to 40°C ambient environments. For applications with ambient temperatures exceeding 40°C, specify the HA (High Ambient) option. Light Squares are IP66 rated. Greater than 90% lumen maintenance expected at 60,000 hours. Available in standard 1A drive current and optional 600mA, 800mA and 1200mA drive currents (nominal).

Mounting

STANDARD ARM MOUNT: Extruded aluminum arm includes internal bolt guides allowing for easy positioning of fixture during mounting. When mounting two or more luminaires at 90° and 120° apart, the EA extended arm may be required. Refer to the


arm mounting requirement table. Round pole adapter included. For wall mounting, specify wall mount bracket option. **QUICK MOUNT ARM:** Adapter is bolted directly to the pole. Quick mount arm slide into place on the adapter and is secured via two screws, facilitating quick and easy installation. The versatile, patent pending, quick mount arm accommodates multiple drill patterns ranging from 1-1/2" to 4-7/8". Removal of the door on the quick mount arm enables wiring of the fixture without having to access the driver compartment. A knock-out enables round pole mounting.

Finish

Housing finished in super durable TGIC polyester powder coat paint, 2.5 mil nominal thickness for superior protection against fade and wear. Heat sink is powder coated black. Standard housing colors include black, bronze, grey, white, dark platinum and graphite metallic. RAL and custom color matches available.

Warranty

Five-year warranty.

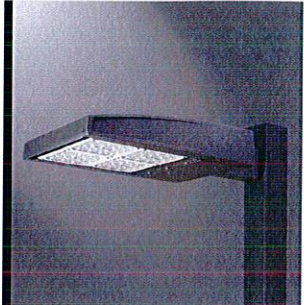


GLEON GALLEON LED

1-10 Light Squares
Solid State LED

AREA/SITE LUMINAIRE

DIMENSIONS

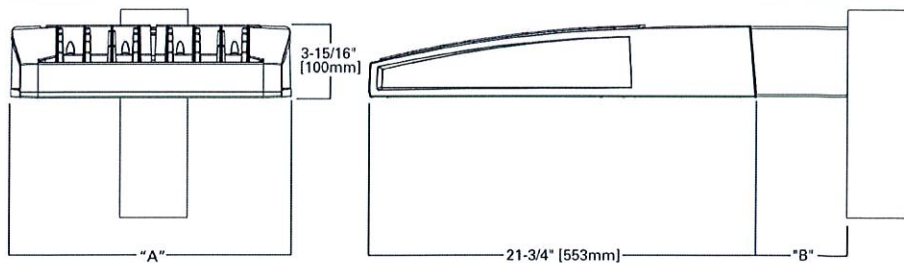


DIMENSION DATA

Number of Light Squares	"A" Width	"B" Standard Arm Length	"B" Optional Arm Length ¹	Weight with Arm (lbs.)	EPA with Arm ² (Sq. Ft.)
1-4	15-1/2" (394mm)	7" (178mm)	10" (254mm)	33 (15.0 kgs.)	0.96
5-6	21-5/8" (549mm)	7" (178mm)	10" (254mm)	44 (20.0 kgs.)	1.00
7-8	27-5/8" (702mm)	7" (178mm)	13" (330mm)	54 (24.5 kgs.)	1.07
9-10	33-3/4" (857mm)	7" (178mm)	16" (406mm)	63 (28.6 kgs.)	1.12

NOTES: 1. Optional arm length to be used when mounting two fixtures at 90° on a single pole. 2. EPA calculated with optional arm length.

DRILLING PATTERN

TYPE "N"

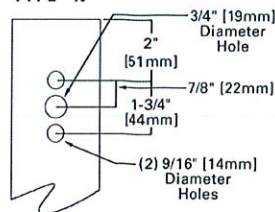

CERTIFICATION DATA


UL/cUL Wet Location Listed
ISO 9001
LM79 / LM80 Compliant
3G Vibration Rated
IP66 Rated
DesignLights Consortium™ Qualified*

ENERGY DATA

Electronic LED Driver
>0.9 Power Factor
<20% Total Harmonic Distortion
120V-277V 50/60Hz
347V & 480V 60Hz
-40°C Min. Temperature
40°C Max. Temperature
50°C Max. Temperature (HA Option)


ARM MOUNTING REQUIREMENTS

Configuration	90° Apart	120° Apart
GLEON-AF-01	7" Arm (Standard)	7" Arm (Standard)
GLEON-AF-02	7" Arm (Standard)	7" Arm (Standard)
GLEON-AF-03	7" Arm (Standard)	7" Arm (Standard)
GLEON-AF-04	7" Arm (Standard)	7" Arm (Standard)
GLEON-AF-05	10" Extended Arm (Required)	7" Arm (Standard)
GLEON-AF-06	10" Extended Arm (Required)	7" Arm (Standard)
GLEON-AF-07	13" Extended Arm (Required)	13" Extended Arm (Required)
GLEON-AF-08	13" Extended Arm (Required)	13" Extended Arm (Required)
GLEON-AF-09	16" Extended Arm (Required)	16" Extended Arm (Required)
GLEON-AF-10	16" Extended Arm (Required)	16" Extended Arm (Required)

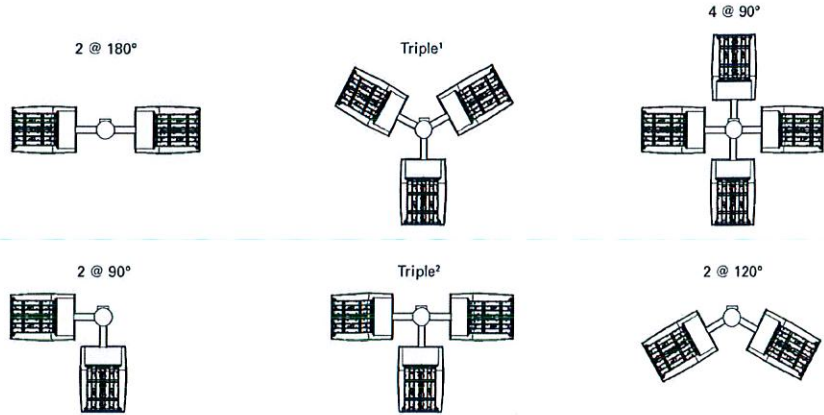


NOTES: 1 Round poles are 3 @ 120°. Square poles are 3 @ 90°. 2 Round poles are 3 @ 90°.


STANDARD WALL MOUNT

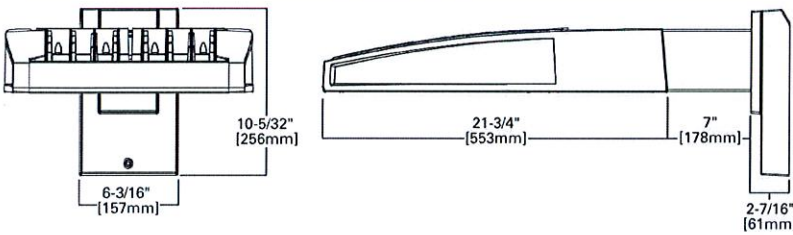

MAST ARM MOUNT

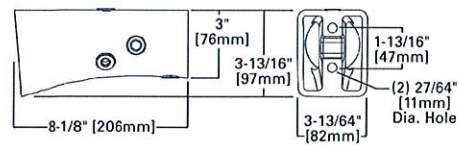


QUICK MOUNT ARM (INCLUDES FIXTURE ADAPTER)

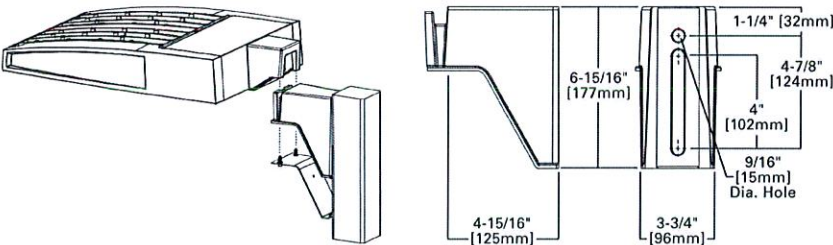

QM Quick Mount Arm (Standard)

QMEA Quick Mount Arm (Extended)

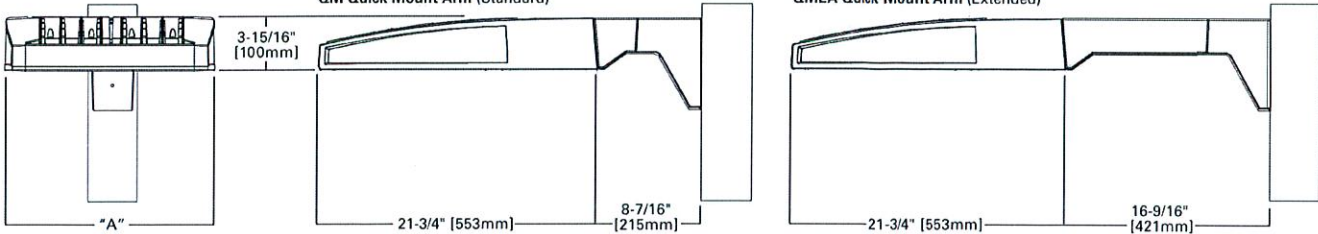


QUICK MOUNT ARM DATA


Number of Light Squares ^{1,2}	"A" Width	Weight with QM Arm (lbs.)	Weight with QMEA Arm (lbs.)	EPA (Sq. Ft.)
1-4	15-1/2" (394mm)	35 (15.91 kgs.)	38 (17.27 kgs.)	1.11
5-6 ³	21-5/8" (549mm)	46 (20.91 kgs.)	49 (22.27 kgs.)	
7-8	27-5/8" (702mm)	56 (25.45 kgs.)	59 (26.82 kgs.)	

NOTES: 1 QM option available with 1-8 light square configurations. 2 QMEA option available with 1-6 light square configurations. 3 QMEA arm to be used when mounting two fixtures at 90° on a single pole.

OPTIC ORIENTATION

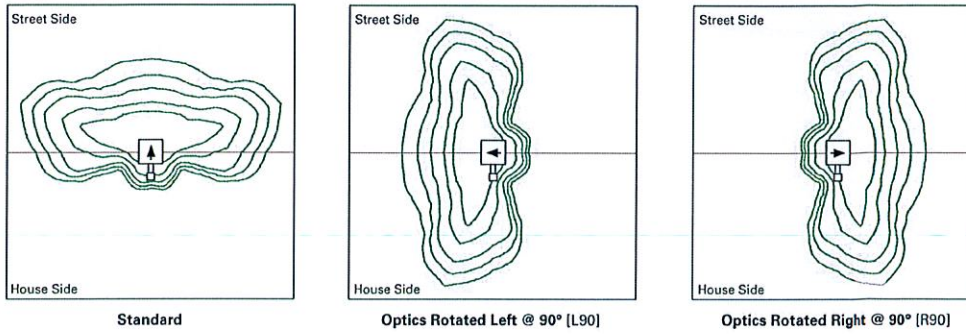

OPTICAL DISTRIBUTIONS

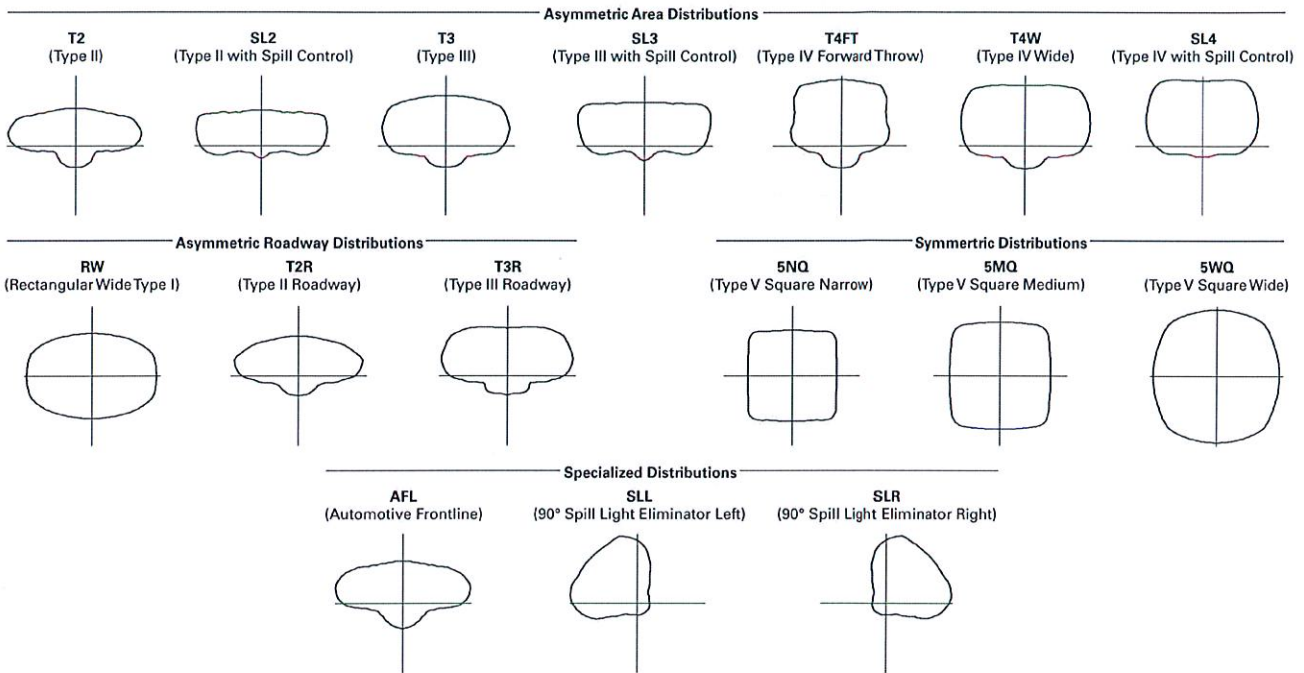


LUMEN MAINTENANCE

Drive Current	Ambient Temperature	TM-21 Lumen Maintenance (60,000 Hours)	Projected L70 (Hours)
Up to 1A	Up to 50°C	> 95%	416,000
1.2A	Up to 40°C	> 90%	205,000

LUMEN MULTIPLIER

Ambient Temperature	Lumen Multiplier
0°C	1.02
10°C	1.01
25°C	1.00
40°C	0.99
50°C	0.97

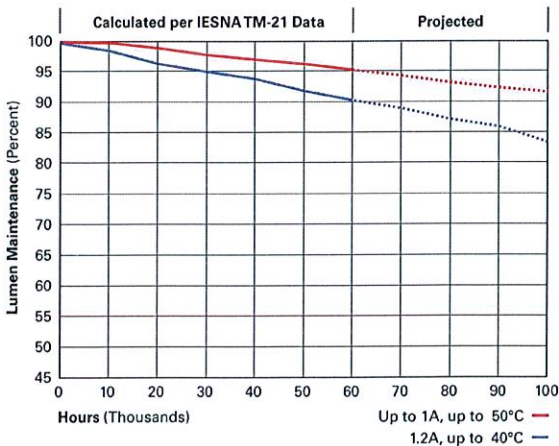

NOMINAL POWER LUMENS (1.2A)

Number of Light Squares	1	2	3	4	5	6	7	8	9	10	
Nominal Power (Watts)	67	129	191	258	320	382	448	511	575	640	
Input Current @ 120V (A)	0.58	1.16	1.78	2.31	2.94	3.56	4.09	4.71	5.34	5.87	
Input Current @ 208V (A)	0.33	0.63	0.93	1.27	1.57	1.87	2.22	2.52	2.8	3.14	
Input Current @ 240V (A)	0.29	0.55	0.80	1.10	1.35	1.61	1.93	2.18	2.41	2.71	
Input Current @ 277V (A)	0.25	0.48	0.70	0.96	1.18	1.39	1.69	1.90	2.09	2.36	
Input Current @ 347V (A)	0.20	0.39	0.57	0.78	0.96	1.15	1.36	1.54	1.72	1.92	
Input Current @ 480V (A)	0.15	0.30	0.43	0.60	0.73	0.85	1.03	1.16	1.28	1.45	
Optics											
T2	4000K/5000K Lumens	6,709	13,111	19,562	25,848	32,026	38,325	45,324	51,355	57,286	63,424
	3000K Lumens	5,939	11,606	17,316	22,881	28,349	33,925	40,121	45,459	50,710	56,143
	BUG Rating	B1-U0-G2	B2-U0-G2	B3-U0-G3	B3-U0-G4	B3-U0-G4	B3-U0-G5	B4-U0-G5	B4-U0-G5	B4-U0-G5	B4-U0-G5
T2R	4000K/5000K Lumens	7,122	13,919	20,769	27,442	34,000	40,687	48,117	54,519	60,816	67,333
	3000K Lumens	5,939	11,606	17,316	22,881	28,349	33,925	40,121	45,459	50,710	56,143
	BUG Rating	B1-U0-G1	B2-U0-G2	B2-U0-G3	B3-U0-G3	B3-U0-G4	B3-U0-G4	B3-U0-G5	B3-U0-G5	B4-U0-G5	B4-U0-G5
T3	4000K/5000K Lumens	6,838	13,363	19,939	26,346	32,642	39,062	46,196	52,343	58,388	64,646
	3000K Lumens	6,053	11,829	17,650	23,321	28,895	34,578	40,893	46,334	51,685	57,225
	BUG Rating	B1-U0-G2	B2-U0-G2	B3-U0-G3	B3-U0-G4	B3-U0-G4	B3-U0-G5	B4-U0-G5	B4-U0-G5	B4-U0-G5	B4-U0-G5
T3R	4000K/5000K Lumens	6,990	13,660	20,382	26,931	33,368	39,930	47,223	53,506	59,686	66,081
	3000K Lumens	6,188	12,092	18,042	23,839	29,537	35,346	41,802	47,364	52,834	58,495
	BUG Rating	B1-U0-G2	B2-U0-G3	B2-U0-G3	B3-U0-G4	B3-U0-G5	B3-U0-G5	B3-U0-G5	B3-U0-G5	B4-U0-G5	B4-U0-G5
T4FT	4000K/5000K Lumens	6,878	13,440	20,055	26,499	32,832	39,289	46,464	52,646	58,726	65,020
	3000K Lumens	6,088	11,897	17,753	23,457	29,063	34,779	41,130	46,602	51,984	57,556
	BUG Rating	B1-U0-G2	B2-U0-G3	B2-U0-G4	B3-U0-G4	B3-U0-G5	B3-U0-G5	B3-U0-G5	B4-U0-G5	B4-U0-G5	B4-U0-G5
T4W	4000K/5000K Lumens	6,789	13,267	19,795	26,156	32,408	38,781	45,864	51,967	57,968	64,180
	3000K Lumens	6,010	11,744	17,523	23,153	28,688	34,329	40,599	46,001	51,313	56,812
	BUG Rating	B1-U0-G2	B2-U0-G3	B3-U0-G4	B3-U0-G4	B3-U0-G5	B3-U0-G5	B4-U0-G5	B4-U0-G5	B4-U0-G5	B4-U0-G5
SL2	4000K/5000K Lumens	6,697	13,088	19,529	25,804	31,970	38,259	45,245	51,267	57,186	63,315
	3000K Lumens	5,928	11,585	17,287	22,842	28,300	33,867	40,051	45,382	50,821	56,046
	BUG Rating	B1-U0-G2	B2-U0-G3	B3-U0-G3	B3-U0-G4	B3-U0-G4	B3-U0-G5	B4-U0-G5	B4-U0-G5	B4-U0-G5	B4-U0-G5
SL3	4000K/5000K Lumens	6,837	13,361	19,936	26,342	32,639	39,057	46,189	52,336	58,380	64,636
	3000K Lumens	6,052	11,827	17,647	23,318	28,892	34,573	40,887	46,328	51,678	57,216
	BUG Rating	B1-U0-G2	B2-U0-G3	B2-U0-G4	B3-U0-G4	B3-U0-G5	B3-U0-G5	B3-U0-G5	B4-U0-G5	B4-U0-G5	B4-U0-G5
SL4	4000K/5000K Lumens	6,496	12,695	18,943	25,029	31,011	37,110	43,886	49,727	55,470	61,414
	3000K Lumens	5,750	11,238	16,768	22,156	27,451	32,850	38,848	44,018	49,102	54,364
	BUG Rating	B1-U0-G2	B1-U0-G3	B2-U0-G4	B2-U0-G4	B2-U0-G5	B3-U0-G5	B3-U0-G5	B3-U0-G5	B3-U0-G5	B3-U0-G5
5NQ	4000K/5000K Lumens	7,052	13,781	20,564	27,171	33,664	40,285	47,641	53,981	60,215	66,669
	3000K Lumens	6,242	12,199	18,203	24,052	29,799	35,660	42,172	47,784	53,302	59,015
	BUG Rating	B3-U0-G1	B3-U0-G2	B4-U0-G2	B4-U0-G2	B5-U0-G2	B5-U0-G3	B5-U0-G3	B5-U0-G4	B5-U0-G4	B5-U0-G4
5MQ	4000K/5000K Lumens	7,182	14,034	20,942	27,671	34,284	41,027	48,518	54,975	61,323	67,896
	3000K Lumens	6,358	12,423	18,538	24,494	30,348	36,317	42,948	48,664	54,283	60,102
	BUG Rating	B3-U0-G1	B4-U0-G2	B4-U0-G2	B5-U0-G3	B5-U0-G4	B5-U0-G4	B5-U0-G4	B5-U0-G5	B5-U0-G5	B5-U0-G5
5WQ	4000K/5000K Lumens	7,201	14,073	20,998	27,744	34,375	41,136	48,648	55,121	61,487	68,077
	3000K Lumens	6,374	12,457	18,587	24,559	30,429	36,414	43,063	48,793	54,428	60,262
	BUG Rating	B3-U0-G2	B4-U0-G2	B5-U0-G3	B5-U0-G4	B5-U0-G4	B5-U0-G4	B5-U0-G5	B5-U0-G5	B5-U0-G5	B5-U0-G5
SLL/SLR	4000K/5000K Lumens	6,009	11,741	17,519	23,148	28,681	34,321	40,589	45,990	51,301	56,798
	3000K Lumens	5,319	10,393	15,508	20,491	25,388	30,381	35,929	40,710	45,412	50,278
	BUG Rating	B1-U0-G2	B2-U0-G3	B2-U0-G3	B3-U0-G4	B3-U0-G4	B3-U0-G5	B3-U0-G5	B3-U0-G5	B3-U0-G5	B4-U0-G5
RW	4000K/5000K Lumens	6,989	13,657	20,378	26,925	33,360	39,921	47,211	53,494	59,672	66,066
	3000K Lumens	6,187	12,089	18,039	23,834	29,530	35,338	41,791	47,353	52,822	58,482
	BUG Rating	B3-U0-G1	B3-U0-G2	B4-U0-G2	B4-U0-G2	B5-U0-G3	B5-U0-G3	B5-U0-G4	B5-U0-G4	B5-U0-G4	B5-U0-G4
AFL	4000K/5000K Lumens	7,014	13,706	20,452	27,023	33,481	40,066	47,383	53,688	59,888	66,306
	3000K Lumens	6,209	12,133	18,104	23,921	29,637	35,466	41,943	47,525	53,013	58,694
	BUG Rating	B1-U0-G1	B2-U0-G2	B2-U0-G2	B3-U0-G3	B3-U0-G3	B3-U0-G3	B3-U0-G3	B3-U0-G4	B4-U0-G4	B4-U0-G4

* Nominal data for 70 CRI.

NOMINAL POWER LUMENS (1A)

Number of Light Squares	1	2	3	4	5	6	7	8	9	10	
Nominal Power (Watts)	59	113	166	225	279	333	391	445	501	558	
Input Current @ 120V (A)	0.51	1.02	1.53	2.03	2.55	3.06	3.56	4.08	4.6	5.07	
Input Current @ 208V (A)	0.29	0.56	0.82	1.11	1.37	1.64	1.93	2.19	2.46	2.75	
Input Current @ 240V (A)	0.26	0.48	0.71	0.96	1.19	1.41	1.67	1.89	2.12	2.39	
Input Current @ 277V (A)	0.23	0.42	0.61	0.83	1.03	1.23	1.45	1.65	1.84	2.09	
Input Current @ 347V (A)	0.17	0.32	0.50	0.64	0.82	1.00	1.14	1.32	1.50	1.68	
Input Current @ 480V (A)	0.14	0.24	0.37	0.48	0.61	0.75	0.91	0.99	1.12	1.28	
Optics											
T2	4000K/5000K Lumens	6,116	11,951	17,833	23,563	29,195	34,937	41,317	46,814	52,221	57,817
	3000K Lumens	5,414	10,579	15,786	20,858	25,843	30,926	36,574	41,440	46,226	51,180
	BUG Rating	B1-U0-G2	B2-U0-G2	B3-U0-G3	B3-U0-G3	B3-U0-G4	B3-U0-G4	B4-U0-G5	B4-U0-G5	B4-U0-G5	B4-U0-G5
T2R	4000K/5000K Lumens	6,493	12,688	18,932	25,015	30,994	37,090	43,863	49,699	55,439	61,380
	3000K Lumens	5,748	11,231	16,759	22,143	27,436	32,832	38,828	43,994	49,075	54,334
	BUG Rating	B1-U0-G1	B2-U0-G2	B2-U0-G2	B3-U0-G3	B3-U0-G4	B3-U0-G4	B3-U0-G4	B3-U0-G5	B4-U0-G5	B4-U0-G5
T3	4000K/5000K Lumens	6,234	12,181	18,176	24,017	29,756	35,609	42,111	47,715	53,225	58,930
	3000K Lumens	5,518	10,783	16,089	21,260	26,340	31,521	37,277	42,237	47,115	52,165
	BUG Rating	B1-U0-G2	B2-U0-G2	B3-U0-G3	B3-U0-G4	B3-U0-G4	B3-U0-G5	B4-U0-G5	B4-U0-G5	B4-U0-G5	B4-U0-G5
T3R	4000K/5000K Lumens	6,372	12,453	18,580	24,550	30,418	36,400	43,048	48,776	54,409	60,239
	3000K Lumens	5,640	11,023	16,447	21,732	26,926	32,221	38,106	43,177	48,163	53,324
	BUG Rating	B1-U0-G2	B2-U0-G2	B2-U0-G3	B3-U0-G4	B3-U0-G4	B3-U0-G5	B3-U0-G5	B3-U0-G5	B3-U0-G5	B4-U0-G5
T4FT	4000K/5000K Lumens	6,270	12,252	18,282	24,156	29,929	35,815	42,356	47,992	53,534	59,271
	3000K Lumens	5,550	10,845	16,183	21,383	26,493	31,703	37,494	42,483	47,388	52,467
	BUG Rating	B1-U0-G2	B2-U0-G2	B2-U0-G3	B3-U0-G4	B3-U0-G5	B3-U0-G5	B3-U0-G5	B3-U0-G5	B4-U0-G5	B4-U0-G5
T4W	4000K/5000K Lumens	6,189	12,094	18,045	23,844	29,543	35,352	41,809	47,372	52,843	58,506
	3000K Lumens	5,479	10,706	15,973	21,107	26,151	31,294	37,009	41,934	46,777	51,790
	BUG Rating	B1-U0-G2	B2-U0-G2	B3-U0-G3	B3-U0-G4	B3-U0-G5	B3-U0-G5	B4-U0-G5	B4-U0-G5	B4-U0-G5	B4-U0-G5
SL2	4000K/5000K Lumens	6,105	11,931	17,803	23,522	29,144	34,877	41,245	46,734	52,130	57,717
	3000K Lumens	5,404	10,561	15,759	20,822	25,798	30,873	36,510	41,369	46,145	51,091
	BUG Rating	B1-U0-G2	B2-U0-G3	B3-U0-G3	B3-U0-G4	B3-U0-G4	B3-U0-G5	B4-U0-G5	B4-U0-G5	B4-U0-G5	B4-U0-G5
SL3	4000K/5000K Lumens	6,233	12,180	18,174	24,013	29,753	35,604	42,106	47,708	53,218	58,921
	3000K Lumens	5,517	10,782	16,088	21,256	26,337	31,517	37,272	42,231	47,109	52,157
	BUG Rating	B1-U0-G2	B2-U0-G3	B2-U0-G3	B3-U0-G4	B3-U0-G4	B3-U0-G5	B3-U0-G5	B3-U0-G5	B4-U0-G5	B4-U0-G5
SL4	4000K/5000K Lumens	5,922	11,572	17,268	22,816	28,269	33,829	40,006	45,330	50,566	55,984
	3000K Lumens	5,242	10,244	15,286	20,197	25,024	29,945	35,413	40,126	44,761	49,557
	BUG Rating	B1-U0-G2	B1-U0-G3	B2-U0-G3	B2-U0-G4	B2-U0-G5	B3-U0-G5	B3-U0-G5	B3-U0-G5	B3-U0-G5	B3-U0-G5
5NQ	4000K/5000K Lumens	6,429	12,563	18,746	24,768	30,688	36,723	43,429	49,208	54,891	60,775
	3000K Lumens	5,691	11,121	16,594	21,925	27,165	32,507	38,443	43,559	48,590	53,798
	BUG Rating	B2-U0-G1	B3-U0-G2	B4-U0-G2	B4-U0-G2	B5-U0-G2	B5-U0-G3	B5-U0-G3	B5-U0-G3	B5-U0-G4	B5-U0-G4
5MQ	4000K/5000K Lumens	6,547	12,794	19,090	25,224	31,253	37,400	44,228	50,114	55,902	61,893
	3000K Lumens	5,795	11,325	16,898	22,328	27,665	33,106	39,151	44,361	49,484	54,788
	BUG Rating	B3-U0-G1	B4-U0-G2	B4-U0-G2	B5-U0-G3	B5-U0-G3	B5-U0-G4	B5-U0-G4	B5-U0-G4	B5-U0-G5	B5-U0-G5
5WQ	4000K/5000K Lumens	6,564	12,828	19,141	25,291	31,336	37,499	44,347	50,248	56,051	62,058
	3000K Lumens	5,810	11,355	16,944	22,388	27,739	33,194	39,256	44,480	49,616	54,934
	BUG Rating	B3-U0-G2	B4-U0-G2	B5-U0-G3	B5-U0-G3	B5-U0-G4	B5-U0-G4	B5-U0-G5	B5-U0-G5	B5-U0-G5	B5-U0-G5
SLL/SLR	4000K/5000K Lumens	5,478	10,703	15,970	21,102	26,145	31,286	37,001	41,924	46,765	51,777
	3000K Lumens	4,849	9,474	14,137	18,679	23,144	27,694	32,753	37,111	41,396	45,833
	BUG Rating	B1-U0-G2	B1-U0-G3	B2-U0-G3	B2-U0-G4	B3-U0-G4	B3-U0-G5	B3-U0-G5	B3-U0-G5	B3-U0-G5	B3-U0-G5
RW	4000K/5000K Lumens	6,371	12,449	18,576	24,544	30,411	36,392	43,037	48,764	54,396	60,225
	3000K Lumens	5,640	11,020	16,443	21,726	26,920	32,214	38,096	43,166	48,151	53,311
	BUG Rating	B3-U0-G1	B3-U0-G2	B4-U0-G2	B4-U0-G2	B5-U0-G3	B5-U0-G3	B5-U0-G3	B5-U0-G4	B5-U0-G4	B5-U0-G4
AFL	4000K/5000K Lumens	6,394	12,494	18,644	24,634	30,521	36,524	43,194	48,942	54,593	60,444
	3000K Lumens	5,660	11,060	16,504	21,806	27,017	32,331	38,235	43,323	48,326	53,505
	BUG Rating	B1-U0-G1	B2-U0-G2	B2-U0-G2	B3-U0-G2	B3-U0-G3	B3-U0-G3	B3-U0-G3	B3-U0-G3	B4-U0-G4	B4-U0-G4

* Nominal data for 70 CRI.

NOMINAL POWER LUMENS (800MA)

Number of Light Squares	1	2	3	4	5	6	7	8	9	10	
Nominal Power (Watts)	44	85	124	171	210	249	295	334	374	419	
Input Current @ 120V (A)	0.39	0.77	1.13	1.54	1.90	2.26	2.67	3.03	3.39	3.80	
Input Current @ 208V (A)	0.22	0.44	0.62	0.88	1.06	1.24	1.50	1.68	1.87	2.12	
Input Current @ 240V (A)	0.19	0.38	0.54	0.76	0.92	1.08	1.30	1.46	1.62	1.84	
Input Current @ 277V (A)	0.17	0.36	0.47	0.72	0.83	0.95	1.19	1.31	1.42	1.67	
Input Current @ 347V (A)	0.15	0.24	0.38	0.49	0.63	0.77	0.87	1.01	1.15	1.52	
Input Current @ 480V (A)	0.11	0.18	0.29	0.37	0.48	0.59	0.66	0.77	0.88	0.96	
Optics											
T2	4000K/5000K Lumens	4,941	9,656	14,408	19,038	23,588	28,227	33,382	37,823	42,191	46,713
	3000K Lumens	4,374	8,547	12,754	16,852	20,880	24,987	29,550	33,481	37,347	41,350
	BUG Rating	B1-U0-G1	B2-U0-G2	B2-U0-G2	B3-U0-G3	B3-U0-G3	B3-U0-G4	B3-U0-G4	B3-U0-G4	B4-U0-G5	B4-U0-G5
T2R	4000K/5000K Lumens	5,246	10,251	15,296	20,211	25,041	29,966	35,439	40,154	44,791	49,592
	3000K Lumens	4,644	9,074	13,540	17,891	22,166	26,526	31,371	35,544	39,649	43,899
	BUG Rating	B1-U0-G1	B1-U0-G2	B2-U0-G2	B2-U0-G3	B3-U0-G3	B3-U0-G4	B3-U0-G4	B3-U0-G4	B3-U0-G4	B3-U0-G5
T3	4000K/5000K Lumens	5,037	9,842	14,685	19,404	24,041	28,770	34,024	38,551	43,003	47,612
	3000K Lumens	4,459	8,712	12,999	17,176	21,281	25,467	30,118	34,125	38,066	42,146
	BUG Rating	B1-U0-G1	B2-U0-G2	B2-U0-G3	B3-U0-G3	B3-U0-G4	B3-U0-G4	B3-U0-G4	B3-U0-G5	B4-U0-G5	B4-U0-G5
T3R	4000K/5000K Lumens	5,148	10,061	15,011	19,835	24,576	29,409	34,780	39,408	43,959	48,669
	3000K Lumens	4,557	8,906	13,288	17,558	21,755	26,033	30,787	34,884	38,913	43,082
	BUG Rating	B1-U0-G2	B1-U0-G2	B2-U0-G3	B2-U0-G3	B3-U0-G4	B3-U0-G4	B3-U0-G5	B3-U0-G5	B3-U0-G5	B3-U0-G5
T4FT	4000K/5000K Lumens	5,066	9,899	14,770	19,516	24,181	28,936	34,221	38,774	43,252	47,888
	3000K Lumens	4,484	8,763	13,074	17,276	21,405	25,614	30,292	34,323	38,287	42,390
	BUG Rating	B1-U0-G2	B1-U0-G2	B2-U0-G3	B2-U0-G4	B3-U0-G4	B3-U0-G4	B3-U0-G5	B3-U0-G5	B3-U0-G5	B3-U0-G5
T4W	4000K/5000K Lumens	5,000	9,771	14,579	19,264	23,869	28,562	33,779	38,274	42,694	47,269
	3000K Lumens	4,426	8,649	12,905	17,052	21,129	25,283	29,901	33,880	37,793	41,843
	BUG Rating	B1-U0-G2	B2-U0-G2	B2-U0-G3	B3-U0-G4	B3-U0-G4	B3-U0-G4	B3-U0-G5	B3-U0-G5	B4-U0-G5	B4-U0-G5
SL2	4000K/5000K Lumens	4,933	9,639	14,383	19,005	23,547	28,178	33,324	37,758	42,118	46,632
	3000K Lumens	4,367	8,532	12,732	16,823	20,844	24,943	29,498	33,423	37,283	41,279
	BUG Rating	B1-U0-G2	B2-U0-G2	B2-U0-G3	B3-U0-G3	B3-U0-G4	B3-U0-G4	B3-U0-G4	B3-U0-G5	B4-U0-G5	B4-U0-G5
SL3	4000K/5000K Lumens	5,036	9,841	14,683	19,401	24,039	28,766	34,019	38,546	42,997	47,605
	3000K Lumens	4,458	8,711	12,997	17,174	21,279	25,464	30,114	34,121	38,061	42,140
	BUG Rating	B1-U0-G2	B1-U0-G2	B2-U0-G3	B2-U0-G3	B3-U0-G4	B3-U0-G4	B3-U0-G5	B3-U0-G5	B3-U0-G5	B3-U0-G5
SL4	4000K/5000K Lumens	4,784	9,350	13,951	18,434	22,840	27,332	32,323	36,624	40,854	45,232
	3000K Lumens	4,235	8,277	12,349	16,318	20,218	24,194	28,612	32,420	36,164	40,039
	BUG Rating	B1-U0-G2	B1-U0-G3	B1-U0-G3	B2-U0-G4	B2-U0-G4	B2-U0-G5	B2-U0-G5	B3-U0-G5	B3-U0-G5	B3-U0-G5
5NQ	4000K/5000K Lumens	5,194	10,150	15,145	20,011	24,794	29,670	35,088	39,757	44,349	49,102
	3000K Lumens	4,598	8,985	13,406	17,714	21,948	26,264	31,060	35,193	39,258	43,465
	BUG Rating	B2-U0-G1	B3-U0-G1	B3-U0-G2	B4-U0-G2	B4-U0-G2	B5-U0-G2	B5-U0-G3	B5-U0-G3	B5-U0-G3	B5-U0-G3
5MQ	4000K/5000K Lumens	5,290	10,337	15,424	20,380	25,250	30,217	35,734	40,489	45,165	50,006
	3000K Lumens	4,683	9,150	13,653	18,040	22,351	26,748	31,632	35,841	39,980	44,265
	BUG Rating	B3-U0-G1	B3-U0-G2	B4-U0-G2	B4-U0-G2	B5-U0-G3	B5-U0-G3	B5-U0-G3	B5-U0-G4	B5-U0-G4	B5-U0-G4
5WQ	4000K/5000K Lumens	5,304	10,365	15,465	20,434	25,318	30,297	35,830	40,597	45,286	50,139
	3000K Lumens	4,695	9,175	13,690	18,088	22,411	26,819	31,717	35,936	40,087	44,383
	BUG Rating	B3-U0-G1	B4-U0-G2	B4-U0-G2	B5-U0-G3	B5-U0-G3	B5-U0-G4	B5-U0-G4	B5-U0-G4	B5-U0-G5	B5-U0-G5
SLL/SLR	4000K/5000K Lumens	4,426	8,648	12,903	17,049	21,124	25,278	29,894	33,872	37,784	41,832
	3000K Lumens	3,918	7,655	11,422	15,092	18,699	22,376	26,462	29,983	33,446	37,030
	BUG Rating	B1-U0-G2	B1-U0-G2	B2-U0-G3	B2-U0-G3	B2-U0-G4	B3-U0-G4	B3-U0-G5	B3-U0-G5	B3-U0-G5	B3-U0-G5
RW	4000K/5000K Lumens	5,147	10,058	15,009	19,830	24,570	29,402	34,771	39,399	43,949	48,658
	3000K Lumens	4,556	8,903	13,286	17,554	21,749	26,027	30,779	34,876	38,904	43,072
	BUG Rating	B2-U0-G1	B3-U0-G1	B3-U0-G2	B4-U0-G2	B4-U0-G2	B4-U0-G2	B5-U0-G3	B5-U0-G3	B5-U0-G3	B5-U0-G4
AFL	4000K/5000K Lumens	5,166	10,095	15,063	19,903	24,659	29,509	34,898	39,542	44,108	48,835
	3000K Lumens	4,573	8,936	13,334	17,618	21,828	26,121	30,892	35,003	39,044	43,229
	BUG Rating	B1-U0-G1	B1-U0-G1	B2-U0-G2	B2-U0-G2	B3-U0-G2	B3-U0-G2	B3-U0-G3	B3-U0-G3	B3-U0-G3	B3-U0-G3

* Nominal data for 70 CRI.

NOMINAL POWER LUMENS (600MA)

Number of Light Squares	1	2	3	4	5	6	7	8	9	10	
Nominal Power (Watts)	34	66	96	129	162	193	226	257	290	323	
Input Current @ 120V (A)	0.30	0.58	0.86	1.16	1.44	1.73	2.03	2.33	2.59	2.89	
Input Current @ 208V (A)	0.17	0.34	0.49	0.65	0.84	0.99	1.14	1.30	1.48	1.63	
Input Current @ 240V (A)	0.15	0.30	0.43	0.56	0.74	0.87	1.00	1.13	1.30	1.43	
Input Current @ 277V (A)	0.14	0.28	0.41	0.52	0.69	0.81	0.93	1.04	1.22	1.33	
Input Current @ 347V (A)	0.11	0.19	0.30	0.39	0.49	0.60	0.69	0.77	0.90	0.99	
Input Current @ 480V (A)	0.08	0.15	0.24	0.30	0.38	0.48	0.53	0.59	0.71	0.77	
Optics											
T2	4000K/5000K Lumens	4,029	7,874	11,749	15,525	19,235	23,019	27,222	30,844	34,406	38,093
	3000K Lumens	3,566	6,970	10,400	13,743	17,027	20,376	24,097	27,303	30,456	33,720
	BUG Rating	B1-U0-G1	B1-U0-G2	B2-U0-G2	B2-U0-G2	B3-U0-G3	B3-U0-G3	B3-U0-G4	B3-U0-G4	B3-U0-G4	B3-U0-G4
T2R	4000K/5000K Lumens	4,278	8,360	12,474	16,482	20,421	24,437	28,900	32,745	36,527	40,441
	3000K Lumens	3,787	7,400	11,042	14,590	18,077	21,632	25,582	28,986	32,334	35,798
	BUG Rating	B1-U0-G1	B1-U0-G2	B2-U0-G2	B2-U0-G2	B2-U0-G3	B3-U0-G3	B3-U0-G3	B3-U0-G4	B3-U0-G4	B3-U0-G4
T3	4000K/5000K Lumens	4,107	8,026	11,976	15,824	19,605	23,461	27,746	31,438	35,068	38,827
	3000K Lumens	3,636	7,105	10,601	14,007	17,354	20,768	24,561	27,829	31,042	34,370
	BUG Rating	B1-U0-G1	B1-U0-G2	B2-U0-G2	B2-U0-G3	B3-U0-G3	B3-U0-G4	B3-U0-G4	B3-U0-G4	B3-U0-G5	B3-U0-G5
T3R	4000K/5000K Lumens	4,198	8,205	12,242	16,175	20,041	23,982	28,363	32,137	35,848	39,689
	3000K Lumens	3,716	7,263	10,837	14,318	17,740	21,229	25,107	28,448	31,733	35,133
	BUG Rating	B1-U0-G1	B1-U0-G2	B2-U0-G2	B2-U0-G3	B2-U0-G3	B3-U0-G4	B3-U0-G4	B3-U0-G4	B3-U0-G5	B3-U0-G5
T4FT	4000K/5000K Lumens	4,131	8,072	12,045	15,915	19,719	23,597	27,907	31,620	35,272	39,052
	3000K Lumens	3,657	7,145	10,662	14,088	17,455	20,888	24,703	27,990	31,223	34,569
	BUG Rating	B1-U0-G1	B1-U0-G2	B2-U0-G2	B2-U0-G3	B2-U0-G4	B3-U0-G4	B3-U0-G4	B3-U0-G5	B3-U0-G5	B3-U0-G5
T4W	4000K/5000K Lumens	4,077	7,968	11,889	15,710	19,465	23,292	27,546	31,212	34,816	38,547
	3000K Lumens	3,609	7,053	10,524	13,906	17,230	20,618	24,384	27,629	30,819	34,122
	BUG Rating	B1-U0-G1	B1-U0-G2	B2-U0-G2	B2-U0-G3	B3-U0-G4	B3-U0-G4	B3-U0-G4	B3-U0-G5	B3-U0-G5	B3-U0-G5
SL2	4000K/5000K Lumens	4,022	7,861	11,729	15,498	19,202	22,979	27,175	30,791	34,347	38,028
	3000K Lumens	3,560	6,959	10,383	13,719	16,998	20,341	24,055	27,256	30,404	33,662
	BUG Rating	B1-U0-G1	B1-U0-G2	B2-U0-G3	B2-U0-G3	B3-U0-G3	B3-U0-G4	B3-U0-G4	B3-U0-G4	B3-U0-G5	B3-U0-G5
SL3	4000K/5000K Lumens	4,106	8,025	11,974	15,821	19,603	23,458	27,742	31,433	35,064	38,821
	3000K Lumens	3,635	7,104	10,599	14,005	17,353	20,765	24,557	27,824	31,039	34,364
	BUG Rating	B1-U0-G1	B1-U0-G2	B2-U0-G3	B2-U0-G3	B2-U0-G3	B3-U0-G4	B3-U0-G4	B3-U0-G4	B3-U0-G5	B3-U0-G5
SL4	4000K/5000K Lumens	3,902	7,624	11,377	15,033	18,626	22,289	26,359	29,867	33,316	36,886
	3000K Lumens	3,454	6,749	10,071	13,307	16,488	19,730	23,333	26,438	29,491	32,651
	BUG Rating	B1-U0-G2	B1-U0-G2	B1-U0-G3	B1-U0-G3	B2-U0-G4	B2-U0-G4	B2-U0-G4	B2-U0-G5	B3-U0-G5	B3-U0-G5
5NQ	4000K/5000K Lumens	4,236	8,277	12,351	16,319	20,219	24,196	28,614	32,422	36,166	40,042
	3000K Lumens	3,750	7,327	10,933	14,446	17,898	21,418	25,329	28,700	32,014	35,445
	BUG Rating	B2-U0-G1	B3-U0-G1	B3-U0-G2	B3-U0-G2	B4-U0-G2	B4-U0-G2	B4-U0-G2	B5-U0-G2	B5-U0-G3	B5-U0-G3
5MQ	4000K/5000K Lumens	4,314	8,429	12,578	16,619	20,591	24,641	29,141	33,019	36,832	40,779
	3000K Lumens	3,819	7,461	11,134	14,711	18,227	21,812	25,796	29,228	32,604	36,098
	BUG Rating	B3-U0-G1	B3-U0-G2	B4-U0-G2	B4-U0-G2	B4-U0-G2	B5-U0-G3	B5-U0-G3	B5-U0-G4	B5-U0-G4	B5-U0-G4
5WQ	4000K/5000K Lumens	4,325	8,452	12,611	16,664	20,646	24,707	29,219	33,106	36,930	40,888
	3000K Lumens	3,828	7,482	11,163	14,751	18,276	21,871	25,865	29,305	32,690	36,194
	BUG Rating	B3-U0-G1	B3-U0-G2	B4-U0-G2	B4-U0-G2	B5-U0-G3	B5-U0-G3	B5-U0-G4	B5-U0-G4	B5-U0-G4	B5-U0-G4
SLL/SLR	4000K/5000K Lumens	3,609	7,052	10,522	13,903	17,226	20,613	24,378	27,622	30,812	34,114
	3000K Lumens	3,195	6,242	9,314	12,307	15,248	18,247	21,579	24,451	27,275	30,198
	BUG Rating	B1-U0-G1	B1-U0-G2	B1-U0-G3	B2-U0-G3	B2-U0-G3	B2-U0-G4	B3-U0-G4	B3-U0-G4	B3-U0-G5	B3-U0-G5
RW	4000K/5000K Lumens	4,197	8,202	12,239	16,171	20,036	23,977	28,356	32,129	35,839	39,680
	3000K Lumens	3,715	7,260	10,834	14,315	17,736	21,224	25,101	28,441	31,725	35,125
	BUG Rating	B2-U0-G1	B3-U0-G1	B3-U0-G2	B4-U0-G2	B4-U0-G2	B4-U0-G2	B4-U0-G2	B5-U0-G3	B5-U0-G3	B5-U0-G3
AFL	4000K/5000K Lumens	4,213	8,232	12,284	16,230	20,109	24,064	28,459	32,246	35,969	39,824
	3000K Lumens	3,729	7,287	10,874	14,367	17,800	21,301	25,192	28,544	31,840	35,252
	BUG Rating	B1-U0-G1	B1-U0-G1	B2-U0-G2	B2-U0-G2	B2-U0-G2	B3-U0-G2	B3-U0-G3	B3-U0-G3	B3-U0-G3	B3-U0-G3

* Nominal data for 70 CRI.

CONTROL OPTIONS

0-10V (DIM)

This fixture is offered standard with 0-10V dimming driver(s). The DIM option provides 0-10V dimming wire leads for use with a lighting control panel or other control method.

Photocontrol (P, R and PER7)

Optional button-type photocontrol (P) and photocontrol receptacles (R and PER7) provide a flexible solution to enable "dusk-to-dawn" lighting by sensing light levels. Advanced control systems compatible with NEMA 7-pin standards can be utilized with the PER7 receptacle.

After Hours Dim (AHD)





This feature allows photocontrol-enabled luminaires to achieve additional energy savings by dimming during scheduled portions of the night. The dimming profile will automatically take effect after a "dusk-to-dawn" period has been calculated from the photocontrol input. Specify the desired dimming profile for a simple, factory-shipped dimming solution requiring no external control wiring. Reference the After Hours Dim supplemental guide for additional information.

Dimming Occupancy Sensor (MS/DIM-LXX, MS/X-LXX and MS-LXX)

These sensors are factory installed in the luminaire housing. When the MS/DIM-LXX sensor option is selected, the occupancy sensor is connected to a dimming driver and the entire luminaire dims when there is no activity detected. When activity is detected, the luminaire returns to full light output. The MS/DIM sensor is factory preset to dim down to approximately 50 percent power with a time delay of five minutes. The MS-LXX sensor is factory preset to turn the luminaire off after five minutes of no activity. The MS/X-LXX is also preset for five minutes and only controls the specified number of light engines to maintain steady output from the remaining light engines.

These occupancy sensors includes an integral photocell that can be activated with the FSIR-100 accessory for "dusk-to-dawn" control or daylight harvesting - the factory preset is OFF. The FSIR-100 is a wireless tool utilized for changing the dimming level, time delay, sensitivity and other parameters.



A variety of sensor lens are available to optimize the coverage pattern for mounting heights from 8'-40'.

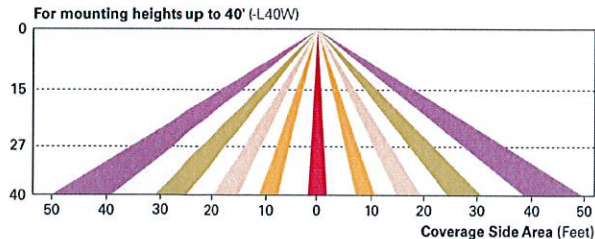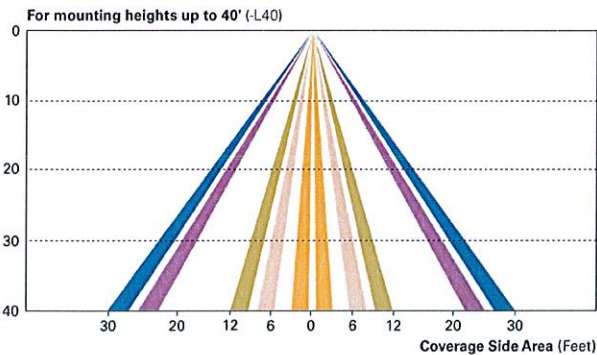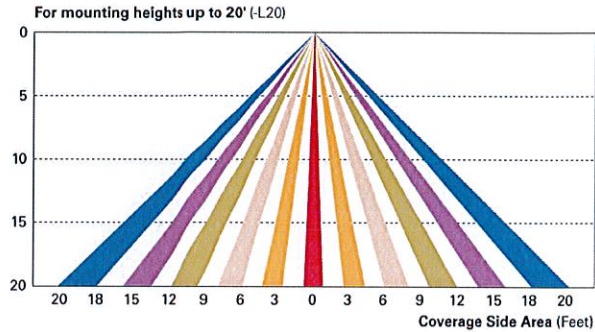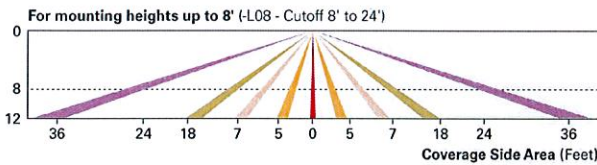

LumaWatt Wireless Control and Monitoring System (LWR-LW and LWR-LN)

The LumaWatt system is a peer-to-peer wireless network of luminaire-integral sensors for any sized project. Each sensor is capable of motion and photo sensing, metering power consumption and wireless communication. The end-user can securely create and manage sensor profiles with browser-based management software. The software will automatically broadcast to the sensors via wireless gateways for zone-based and individual luminaire control. The LumaWatt software provides smart building solutions by utilizing the sensor to provide easy-to-use dashboard and analytic capabilities such as improved energy savings, traffic flow analysis, building management software integration and more.

For additional details, refer to the LumaWatt product guides.

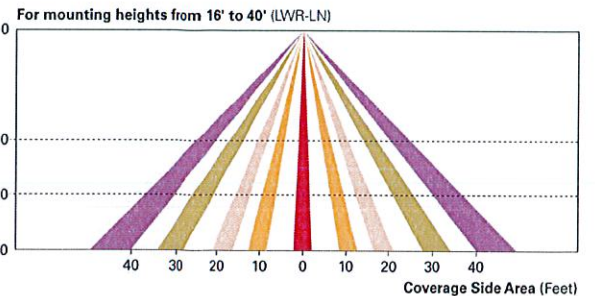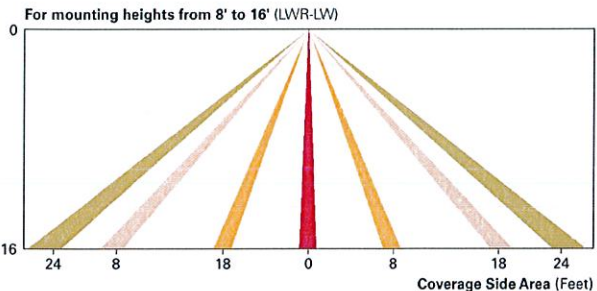

ORDERING INFORMATION


Sample Number: GLEON-AF-04-LED-E1-T3-GM-QM

Product Family ^{1,2}	Light Engine	Number of Light Squares ³	Lamp Type	Voltage	Distribution	Color	Mounting
GLEON=Galleon	AF=1A Drive Current	01=1 02=2 03=3 04=4 05=5 06=6 07=7 ⁴ 08=8 ⁴ 09=9 ⁵ 10=10 ⁵	LED=Solid State Light Emitting Diodes	E1=120-277V 347=347V ⁶ 480=480V ^{6,7}	T2=Type II T2R=Type II Roadway T3=Type III T3R=Type III Roadway T4FT=Type IV Forward Throw T4W=Type IV Wide 5NQ=Type V Narrow 5MQ=Type V Square Medium 5WQ=Type V Square Wide SL2=Type II w/Spill Control SL3=Type III w/Spill Control SL4=Type IV w/Spill Control SLL=90° Spill Light Eliminator Left SLR=90° Spill Light Eliminator Right RW=Rectangular Wide Type I AFL=Automotive Frontline	AP=Grey BZ=Bronze BK=Black DP=Dark Platinum GM=Graphite Metallic WH=White	[Blank]=Arm for Round or Square Pole EA=Extended Arm ⁸ MA=Mast Arm Adapter ⁹ WM=Wall Mount QM=Quick Mount Arm (Standard Length) ¹⁰ QMEA=Quick Mount Arm (Extended Length) ¹¹
Options (Add as Suffix)					Accessories (Order Separately)		
7030=70 CRI 3000K ¹² 8030=80 CRI 3000K ¹³ 7050=70 CRI 5000K ¹² 7060=70 CRI 6000K ¹² 600=Drive Current Factory Set to Nominal 600mA ¹⁴ 800=Drive Current Factory Set to Nominal 800mA ¹⁴ 1200=Drive Current Factory Set to Nominal 1200mA ^{14,15} F=Single Fuse (120, 277 or 347V. Must Specify Voltage) FF=Double Fuse (208, 240 or 480V. Must Specify Voltage) 2L=Two Circuits ^{16,17} DIM=External 0-10V Dimming Leads P=Button Type Photocontrol (120, 208, 240 or 277V. Must Specify Voltage) PER7=NEMA 7-PIN Twistlock Photocontrol Receptacle R=NEMA Twistlock Photocontrol Receptacle AHD145=After Hours Dim, 5 Hours ¹⁸ AHD245=After Hours Dim, 6 Hours ¹⁸ AHD255=After Hours Dim, 7 Hours ¹⁸ AHD355=After Hours Dim, 8 Hours ¹⁸ HA=50°C High Ambient ¹⁹ MS/DIM-L08=Motion Sensor for Dimming Operation, Maximum 8' Mounting Height ^{20,21} MS/DIM-L20=Motion Sensor for Dimming Operation, 9' - 20' Mounting Height ^{20,22} MS/DIM-L40=Motion Sensor for Dimming Operation, 21' - 40' Mounting Height ^{20,22,23} MS/DIM-L40W=Motion Sensor for Dimming Operation, 21' - 40' Mounting Height (Wide Range) ^{20,24} MS/X-L08=Bi-Level Motion Sensor, Maximum 8' Mounting Height ^{20,21,25} MS/X-L20=Bi-Level Motion Sensor, 9' - 20' Mounting Height ^{20,22,25} MS/X-L40=Bi-Level Motion Sensor, 21' - 40' Mounting Height ^{20,22,25} MS/X-L40W=Bi-Level Motion Sensor, 21' - 40' Mounting Height (Wide Range) ^{20,24,25} MS-L08=Motion Sensor for ON/OFF Operation, Maximum 8' Mounting Height ^{20,21} MS-L20=Motion Sensor for ON/OFF Operation, 9' - 20' Mounting Height ^{20,22} MS-L40=Motion Sensor for ON/OFF Operation, 21' - 40' Mounting Height ^{20,23} MS-L40W=Motion Sensor for ON/OFF Operation, 21' - 40' Mounting Height (Wide Range) ^{20,24} LWR-LW=LumaWatt Wireless Sensor, Wide Lens for 8' - 16' Mounting Height ²⁶ LWR-LN=LumaWatt Wireless Sensor, Narrow Lens for 16' - 40' Mounting Height ²⁶ L90=Optics Rotated 90° Left R90=Optics Rotated 90° Right MT=Factory Installed Mesh Top TH=Tool-less Door Hardware LCF=Light Square Trim Plate Painted to Match Housing ²⁷ HSS=Factory Installed House Side Shield ²⁸ CE=CE Marking ²⁹					OA/RA1016=NEMA Photocontrol Multi-Tap - 105-285V OA/RA1027=NEMA Photocontrol - 480V OA/RA1201=NEMA Photocontrol - 347V OA/RA1013=Photocontrol Shorting Cap OA/RA1014=120V Photocontrol MA1252=10kV Surge Module Replacement MA1036-XX=Single Tenon Adapter for 2-3/8" O.D. Tenon MA1037-XX-2@180° Tenon Adapter for 2-3/8" O.D. Tenon MA1197-XX-3@120° Tenon Adapter for 2-3/8" O.D. Tenon MA1188-XX-4@90° Tenon Adapter for 2-3/8" O.D. Tenon MA1189-XX-2@90° Tenon Adapter for 2-3/8" O.D. Tenon MA1190-XX-3@90° Tenon Adapter for 2-3/8" O.D. Tenon MA1191-XX-2@120° Tenon Adapter for 3-1/2" O.D. Tenon MA1038-XX=Single Tenon Adapter for 3-1/2" O.D. Tenon MA1039-XX-2@180° Tenon Adapter for 3-1/2" O.D. Tenon MA1192-XX-3@120° Tenon Adapter for 3-1/2" O.D. Tenon MA1193-XX-4@90° Tenon Adapter for 3-1/2" O.D. Tenon MA1194-XX-2@90° Tenon Adapter for 3-1/2" O.D. Tenon MA1195-XX-3@90° Tenon Adapter for 3-1/2" O.D. Tenon FSIR-100=Wireless Configuration Tool for Occupancy Sensor ²⁰ GLEON-MT1=Field Installed Mesh Top for 1-4 Light Squares GLEON-MT2=Field Installed Mesh Top for 5-6 Light Squares GLEON-MT3=Field Installed Mesh Top for 7-8 Light Squares GLEON-MT4=Field Installed Mesh Top for 9-10 Light Squares GLEON-QM=Quick Mount Arm Kit GLEON-QMEA=Quick Mount Extended Arm Kit LS/HSS=Field Installed House Side Shield ^{28,30}		


NOTES:

- Customer is responsible for engineering analysis to confirm pole and fixture compatibility for all applications. Refer to our white paper WP513001EN for additional support information.
- DesignLights Consortium™ Qualified. Refer to www.designlights.org Qualified Products List under Family Models for details.
- Standard 4000K CCT and minimum 70 CRI.
- Not compatible with extended quick mount arm (QMEA).
- Not compatible with standard quick mount arm (QM) or extended quick mount arm (QMEA).
- Requires the use of an internal step down transformer when combined with sensor options. Not available with sensor at 1200mA. Not available in combination with the HA high ambient and sensor options at 1A.
- Only for use with 480V Wye systems. Per NEC, not for use with ungrounded systems, impedance grounded systems or corner grounded systems (commonly known as Three Phase Three Wire Delta, Three Phase High Leg Delta and Three Phase Corner Grounded Delta systems).
- May be required when two or more luminaires are oriented on a 90° or 120° drilling pattern. Refer to arm mounting requirement table.
- Factory installed.
- Maximum 8 light squares.
- Maximum 6 light squares.
- Extended lead times apply. Use dedicated IES files for 3000K, 5000K and 6000K when performing layouts. These files are published on the Galleon luminaire product page on the website.
- Extended lead times apply. Use dedicated IES files for 3000K, 5000K and 6000K when performing layouts. These files are published on the Galleon luminaire product page on the website.
- 1 Amp standard. Use dedicated IES files for 600mA, 800mA and 1200mA when performing layouts. These files are published on the Galleon luminaire product page on the website.
- Not available with HA option.
- 2L is not available with MS, MS/X or MS/DIM at 347V or 480V. 2L in AF-02 through AF-04 requires a larger housing, normally used for AF-05 or AF-06. Extended arm option may be required when mounting two or more fixtures per pole at 90° or 120°. Refer to arm mounting requirement table.
- Not available with LumaWatt wireless sensors.
- Requires the use of P photocontrol or the PER7 or R photocontrol receptacle with photocontrol accessory. See After Hours Dim supplemental guide for additional information.
- 50°C lumen maintenance data applies to 600mA, 800mA and 1A drive currents.
- The FSIR-100 configuration tool is required to adjust parameters including high and low modes, sensitivity, time delay, cutoff and more. Consult your lighting representative at Eaton for more information.
- Approximately 22' detection diameter at 8' mounting height.
- Approximately 40' detection diameter at 20' mounting height.
- Approximately 60' detection diameter at 40' mounting height.
- Approximately 100' detection diameter at 40' mounting height.
- Replace X with number of Light Squares operating in low output mode.
- LumaWatt wireless sensors are factory installed only requiring network components RF-EM-1, RF-GW-1 and RF-ROUT-1 in appropriate quantities. See www.eaton.com/lighting for LumaWatt application information.
- Not available with house side shield (HSS).
- Only for use with SL2, SL3, SL4 and AFL distributions. The Light Square trim plate is painted black when the HSS option is selected.
- CE is not available with the LWR, MS, MS/X, MS/DIM, P, R or PER7 options. Available in 120-277V only.
- One required for each Light Square.

120 Long Rd
 Northwest
 Tire & Auto
 Chesterfield, Missouri

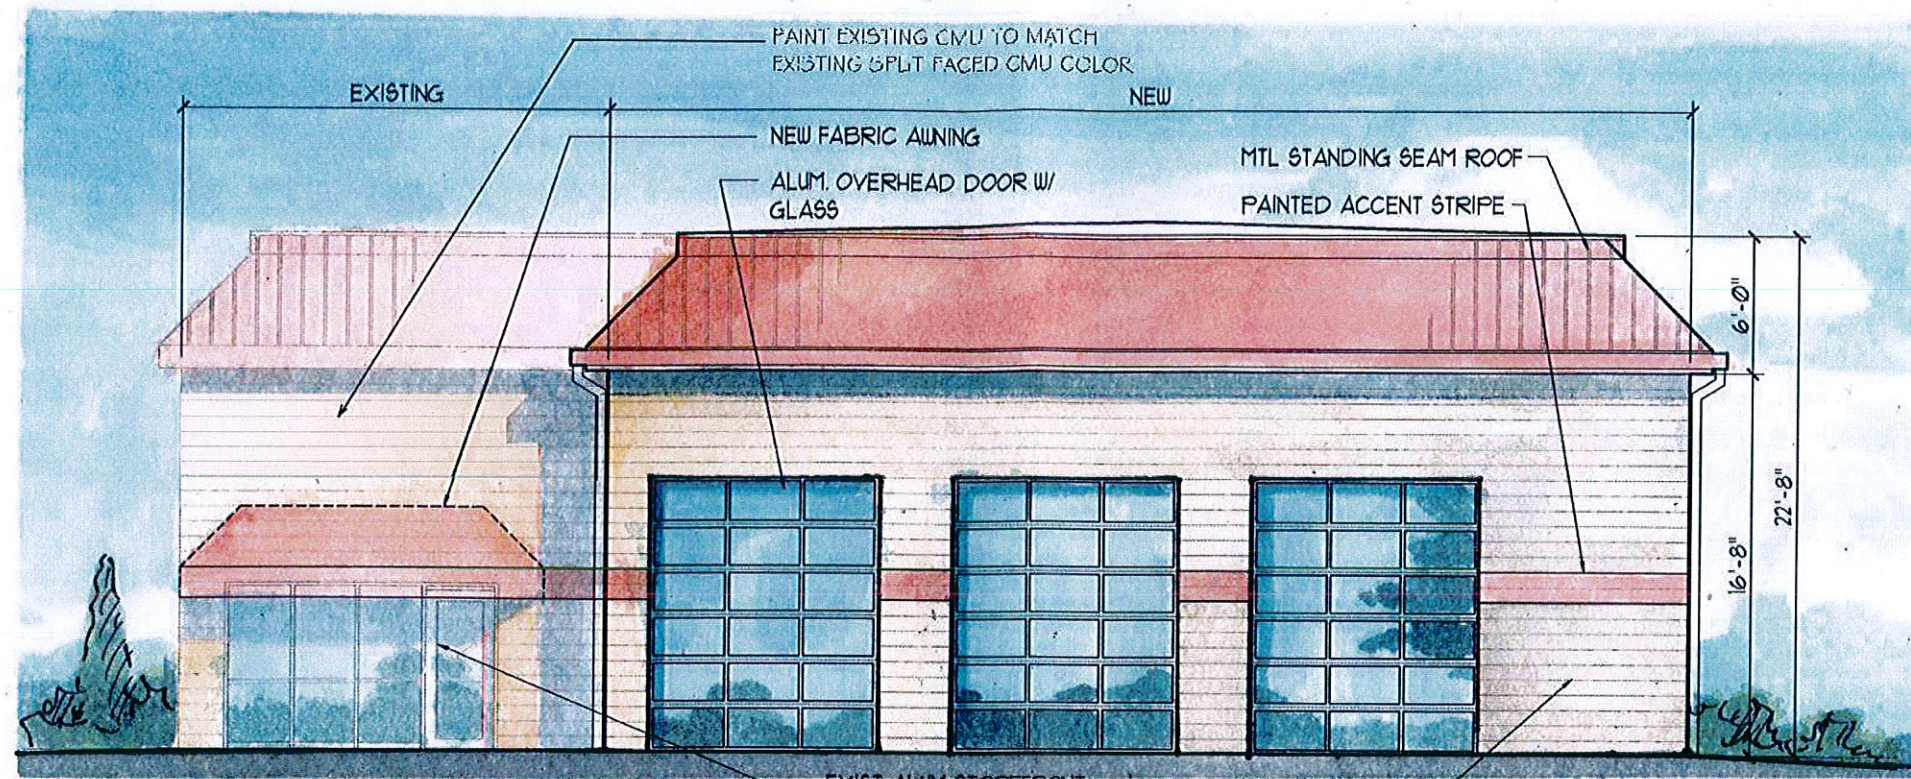

WEST ELEVATION
 SCALE: 1/8" = 1' - 0"

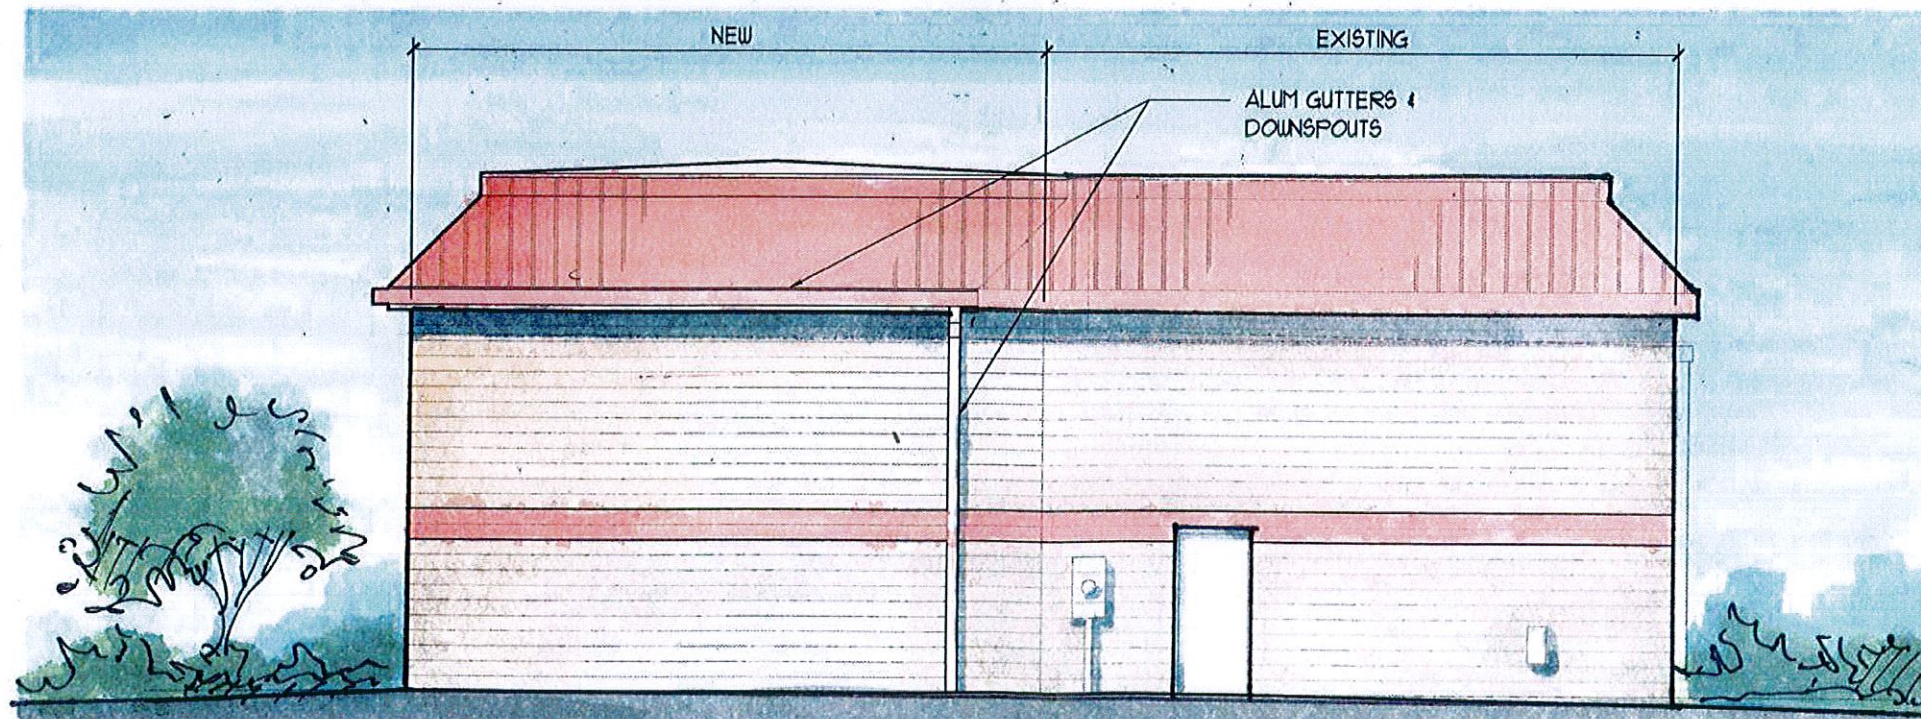

SOUTH ELEVATION
 SCALE: 1/8" = 1' - 0"




mw
 weber
 architects


636.519.1400

22 FEBRUARY 2018
 16.038

120 Long Rd
 Northwest
 Tire & Auto
 Chesterfield, Missouri

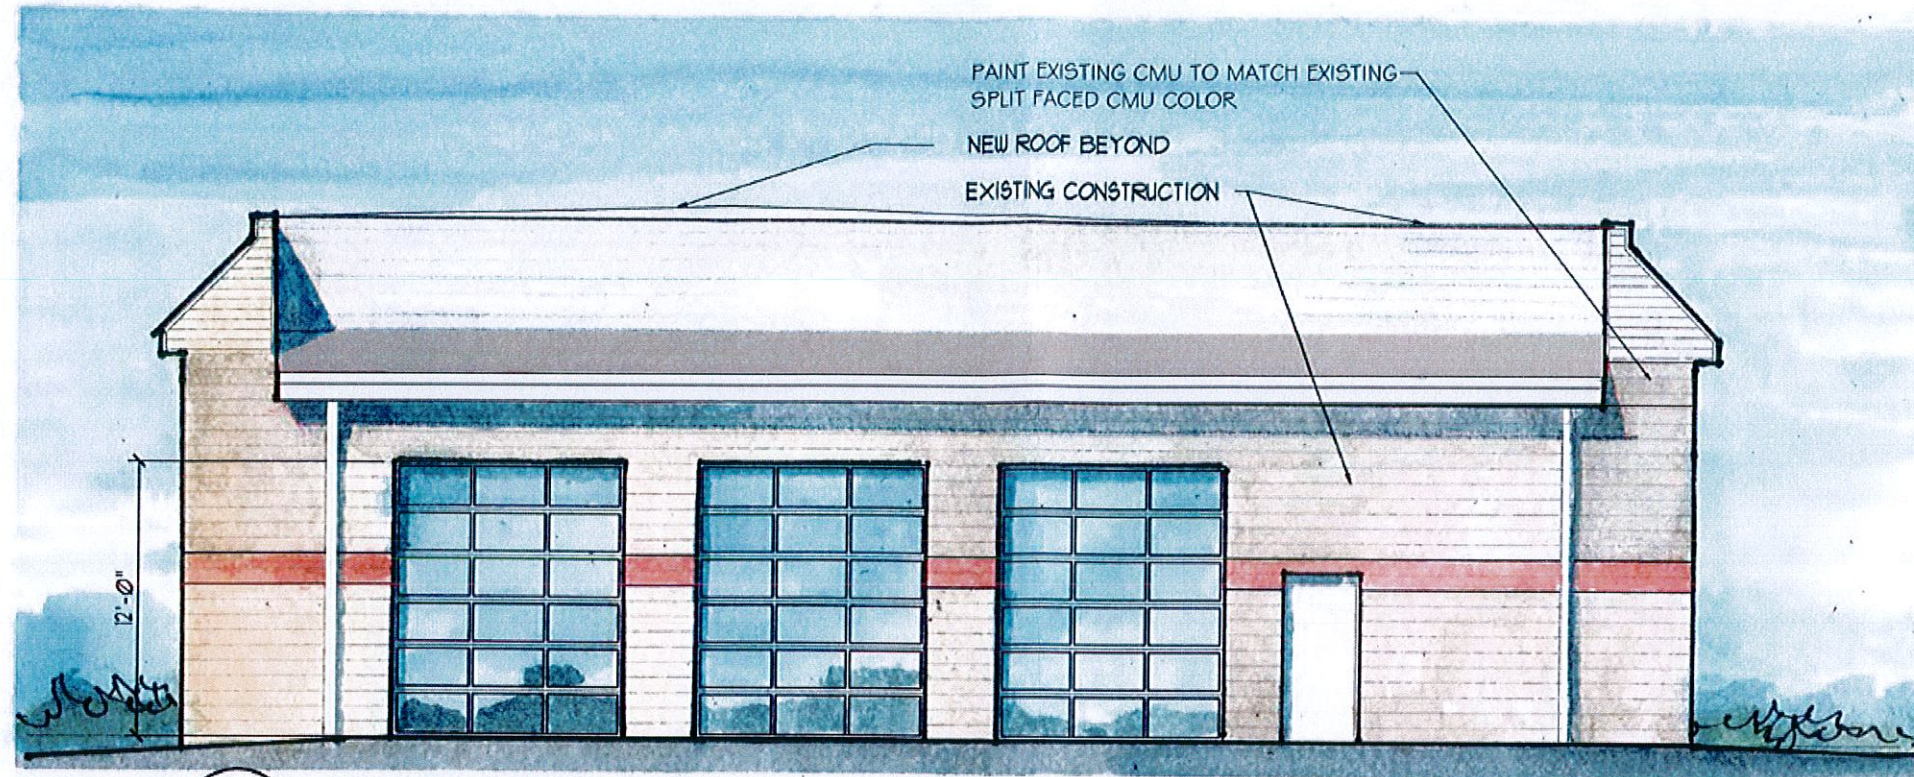

○ EAST ELEVATION
 SCALE: 1/8" = 1' - 0"

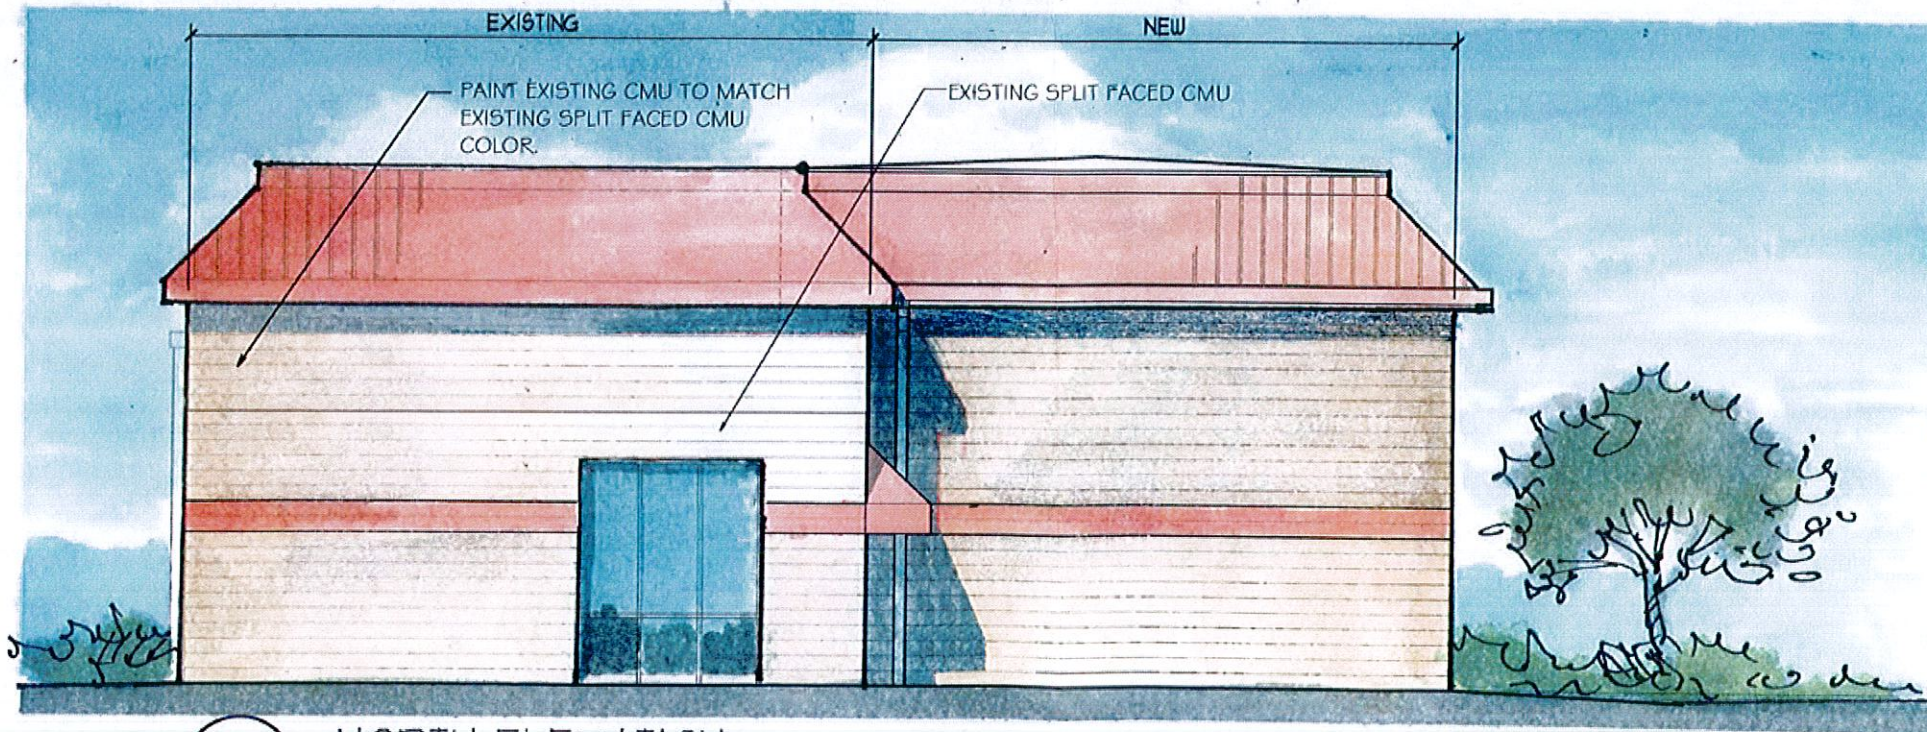


○ NORTH ELEVATION
 SCALE: 1/8" = 1' - 0"



mw
 weber
 architects

636.519.1400

22 FEBRUARY 2018
 16.098

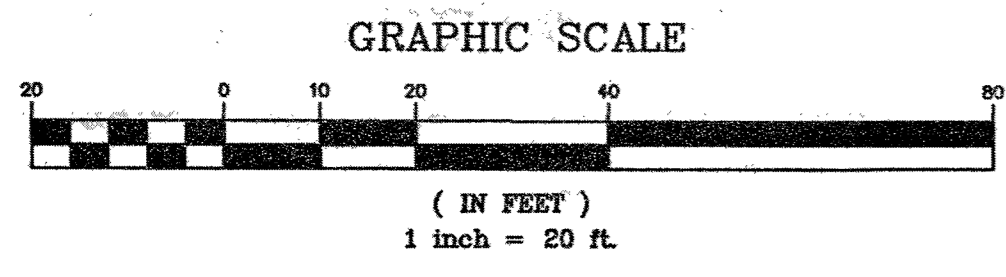

SHEET INDEX

- SDSP-1 - SITE DEVELOPMENT SECTION PLAN
- SDSP-2 - PHOTOMETRIC PLAN
- L-1 - LANDSCAPE PLAN-TREE PRESERVATION PLAN
- A01-A02 - ARCHITECTURE ELEVATIONS

GENERAL NOTES:

1. BOUNDARY AND TOPOGRAPHIC SURVEY BY STOCK AND ASSOCIATES CONSULTING ENGINEERS, INC.
2. ALL UTILITIES SHOWN HAVE BEEN LOCATED BY THE ENGINEER FROM AVAILABLE RECORDS. THEIR LOCATION SHOULD BE CONSIDERED APPROXIMATE. THE CONTRACTOR HAS THE RESPONSIBILITY TO NOTIFY ALL UTILITY COMPANIES, PRIOR TO CONSTRUCTION, TO HAVE EXISTING UTILITIES FIELD LOCATED.
3. NO GRADE SHALL EXCEED 3:1 SLOPE.
4. GRADING AND STORM WATER PER M.S.D., THE CITY OF CHESTERFIELD, MISSOURI, AND THE MONARCH LEVEE DISTRICT.
5. STORM WATER SHALL BE DISCHARGED AT ADEQUATE NATURAL DISCHARGE POINTS.
6. APPROVAL OF THIS PLAN DOES NOT CONSTITUTE APPROVAL OF SIGNAGE. SIGN APPROVAL IS A SEPARATE PROCESS.
7. ALL UTILITIES WILL BE INSTALLED UNDERGROUND.

COUNTY NOTES:

1. ALL PROPOSED IMPROVEMENTS SHALL BE CONSTRUCTED TO ST. LOUIS COUNTY STANDARDS.
2. NO SLOPES WITHIN ST. LOUIS COUNTY RIGHT-OF-WAY SHALL EXCEED 3 (HORIZONTAL) TO 1 (VERTICAL).
3. STORM WATER SHALL BE DISCHARGED AT AN ADEQUATE NATURAL DISCHARGE POINT. SINKHOLES ARE NOT ADEQUATE DISCHARGE POINTS.
4. ALL PROPOSED ACCESS TO ST. LOUIS COUNTY ROADS SHALL MEET MINIMUM ST. LOUIS COUNTY SIGHT DISTANCE REQUIREMENTS.
5. ALL SIDEWALKS AND ASSOCIATED ACCESSIBILITY IMPROVEMENTS SHALL BE CONSTRUCTED TO ST. LOUIS COUNTY ADA STANDARDS.
6. ALL GRADING AND DRAINAGE SHALL BE IN CONFORMANCE WITH ST. LOUIS COUNTY AND MSD STANDARDS.
7. ALL HYDRANTS, POWER POLES OR OTHER POTENTIAL OBSTRUCTIONS WITHIN THE ST. LOUIS COUNTY ROAD RIGHT-OF-WAY SHALL HAVE A MINIMUM TWO (2) FOOT SETBACK FROM FACE OF CURB, AS DIRECTED BY THE ST. LOUIS COUNTY DEPARTMENT OF HIGHWAYS AND TRAFFIC.
8. ANY ENTITY THAT PERFORMS WORK ON ST. LOUIS COUNTY MAINTAINED PROPERTY SHALL PROVIDE THE COUNTY WITH A CERTIFICATE OF INSURANCE EVIDENCING GENERAL LIABILITY COVERAGE (BODILY INJURY AND PROPERTY DAMAGE) IN THE AMOUNTS SPECIFIED AS THE LIMITS OF LIABILITY SET BY THE STATE FOR PUBLIC ENTITIES. SUCH CERTIFICATE SHALL INCLUDE "ST. LOUIS COUNTY" AS AN ADDITIONAL INSURED AND SHALL BE PROVIDED PRIOR TO THE ISSUANCE OF ANY PERMIT. CERTIFICATE SHALL PROVIDE FOR A 30 DAY POLICY CANCELLATION NOTICE TO ST. LOUIS COUNTY. UPON REQUEST, THE COUNTY WILL PROVIDE THE SPECIFIC AMOUNTS FOR BOTH PER PERSON AND PER OCCURRENCE LIMITS.

ABBREVIATIONS

- ATC - ADJUST TO GRADE
- B.C. - BACK OF CURB
- C.O. - CLEANOUT
- DB. - DEED BOOK
- E - ELECTRIC
- ELEV. - ELEVATION
- EX. - EXISTING
- F.C. - FACE OF CURB
- FL - FLOWLINE
- FT. - FEET
- FND. - FOUND
- G - GAS
- H.W. - HIGH WATER
- LFB - LOW FLOW BLOCKED
- M.H. - MANHOLE
- N/F - NOW OR FORMERLY
- PB. - PLAT BOOK
- PG. - PAGE
- PR. - PROPOSED
- P.V.C. - POLYVINYL CHLORIDE PIPE
- R.C.P. - REINFORCED CONCRETE PIPE
- R/W - RIGHT-OF-WAY
- SQ. - SQUARE
- T - TELEPHONE CABLE
- T.B.A. - TO BE ABANDONED
- T.B.R. - TO BE REMOVED
- T.B.R.&R. - TO BE REMOVED AND REPLACED
- TYP. - TYPICALLY
- U.I.P. - USE IN PLACE
- U.O.N. - UNLESS OTHERWISE NOTED
- V.C.P. - VITRIFIED CLAY PIPE
- W - WATER
- (86'W) - RIGHT-OF-WAY WIDTH

LEGEND

- EXISTING SANITARY SEWER
- EXISTING STORM SEWER
- EXISTING TREE
- EXISTING BUILDING
- EXISTING CONTOUR
- SPOT ELEVATION
- EXISTING UTILITIES
- FOUND 1/2" IRON PIPE
- SET IRON PIPE
- GAS
- FOUND CROSS
- FOUND STONE
- FIRE HYDRANT
- LIGHT STANDARD
- BUSH
- SIGN
- NOTES PARKING SPACES
- GUY WIRE
- POWER POLE
- WATER VALVE
- DENOTES RECORD INFORMATION
- HANDICAPPED PARKING
- PROPOSED CONTOUR
- PROPOSED SPOT
- PROPOSED STORM
- PROPOSED SANITARY

ST. LOUIS COUNTY BENCHMARK

BENCHMARK # 12171 (NGVD29 ELEV=460.05)
STANDARD 1/2" ALUMINUM DISK STAMPED 32-38
SITUATED IN A GRASSY AREA NORTHWEST OF THE
INTERSECTION OF CHESTERFIELD AIRPORT RD. AND CAPRICE
DRIVE, S. OF THE PARKING FOR RETAIL STRIP CENTER
APPROX. 0.1 MILES EAST OF LONG RD. ROUGHLY 50' WEST
OF THE CENTERLINE OF CAPRICE DR. 43' NORTH OF THE
CENTERLINE CHESTERFIELD AIRPORT RD. AND 69' EAST OF
A FIRE HYDRANT.

SITE BENCHMARK



ELEV=457.08
FOUND IRON ROD AT THE S.E. CORNER OF THE SITE AS
SHOWN HEREON

PREPARED FOR:

AUTOMOTIVE AND TRAILER II, LLC
ATTENTION: DR. ANDREW ABELE & MR. MICHAEL WAITSMAN
120 LONG ROAD
CHESTERFIELD, MO 63005

SITE DEVELOPMENT SECTION PLAN

A TRACT OF LAND LOT 2 OF STEVE W. WALLACE SUBDIVISION AS RECORDED IN PLAT BOOK 345,
PAGE 701 LOCATED IN U.S. SURVEY 126, TOWNSHIP 45 NORTH, RANGE 4 EAST OF THE 5TH PRINCIPAL
MERIDIAN CITY OF CHESTERFIELD, ST. LOUIS COUNTY, MISSOURI

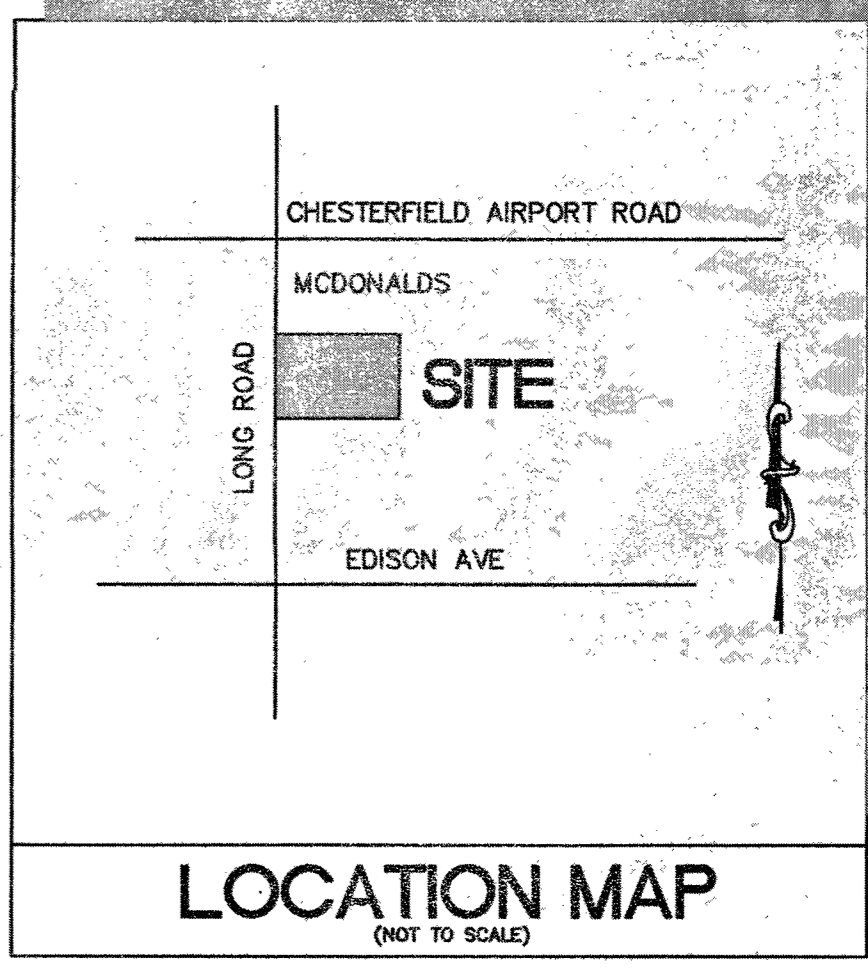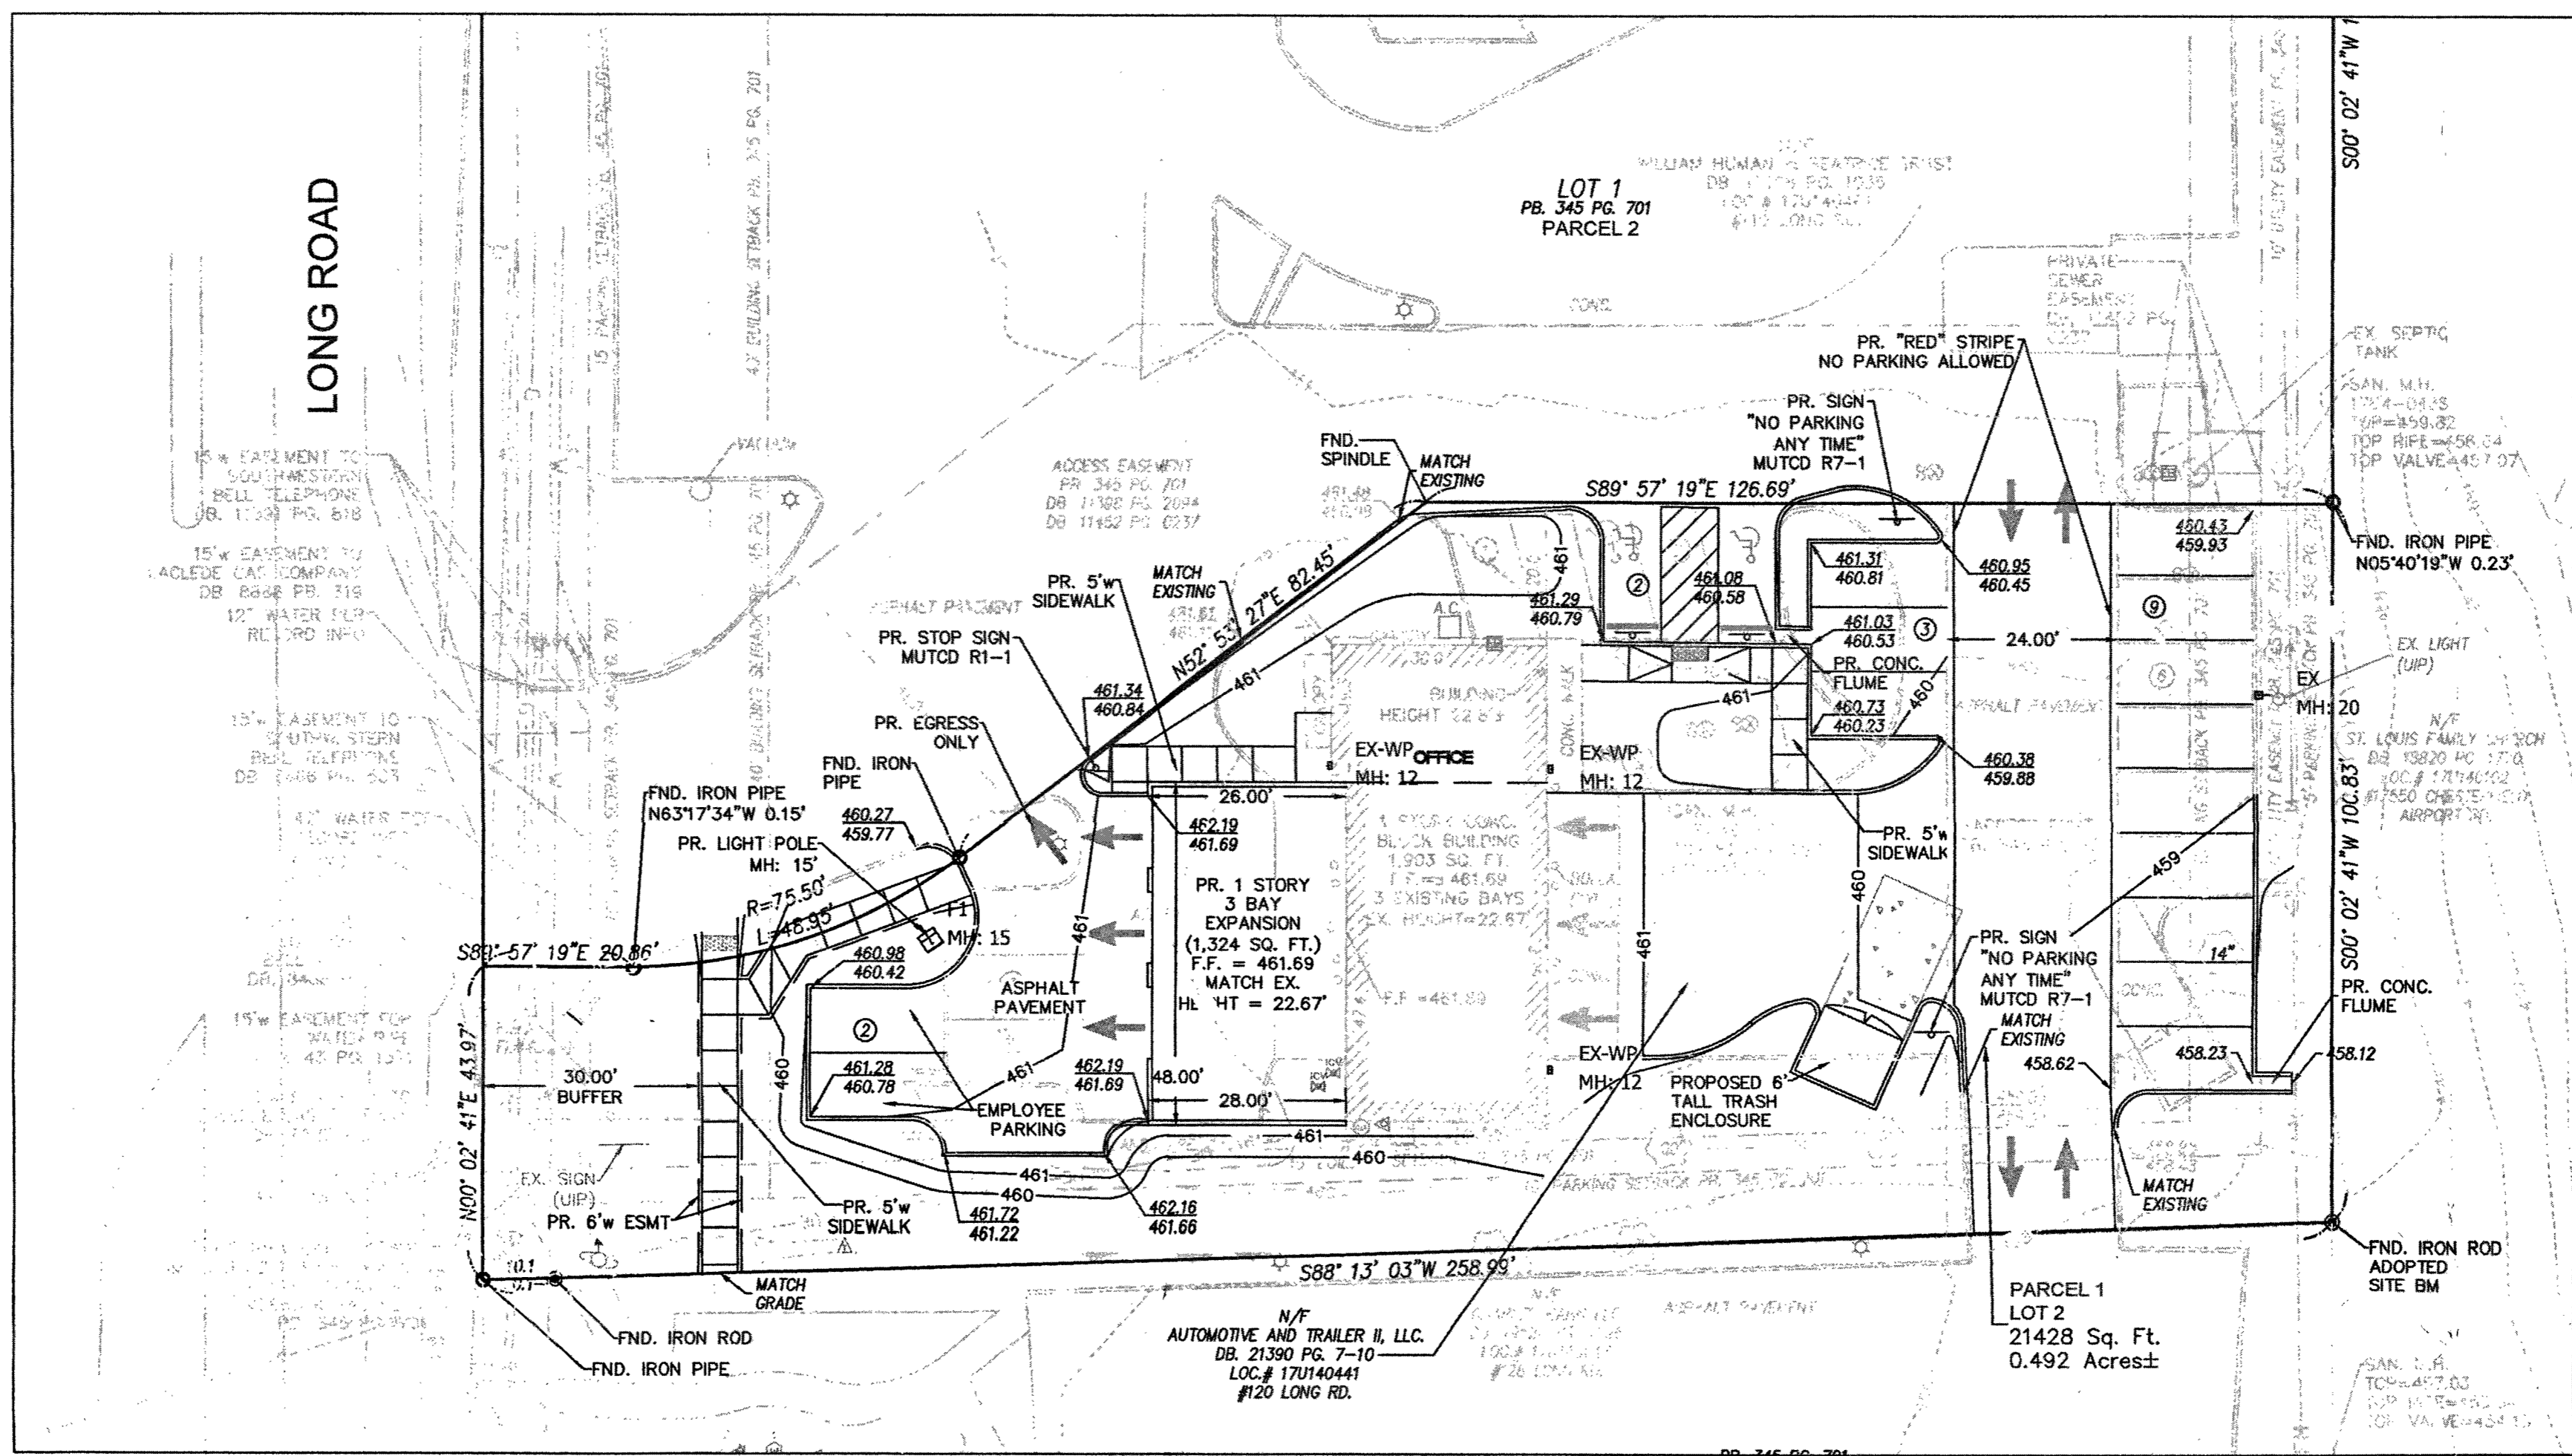

PERTINENT DATA

PARCEL 1 (LOT 2):
OWNER: AUTOMOTIVE & TRAILER II L.L.C.
LOT 2 AREA: 0.492 Acres ±
EXISTING ZONING: "C8" PLANNED COMMERCIAL DISTRICT
LOCATOR NO: 17U140441

FIRE DISTRICT: MONARCH FIRE PROTECTION DISTRICT.
SCHOOL DISTRICT: ROCKWOOD
SEWER DISTRICT: METROPOLITAN ST. LOUIS SEWER DIST.
WATER SHED: MISSOURI RIVER
FEMA MAP: 29189C0165K, FEB 4, 2015
ELECTRIC COMPANY: AMEREN UE
GAS COMPANY: LACLEDE GAS COMPANY
PHONE COMPANY: AT&T
WATER COMPANY: MISSOURI AMERICAN WATER COMPANY

OPEN SPACE:



ORDINANCE 2975 = 27.00% OPEN SPACE REQUIRED
LOT 1:
TOTAL SITE = 98,551 SQ. FT.
OPEN SPACE = 23,220 SQ. FT.
OPEN SPACE = (23,220/98,551) * 100% = 23.56%
LOT 2:
TOTAL SITE = 21,428 SQ. FT.
OPEN SPACE = 9,252 SQ. FT.
OPEN SPACE = (9,252/21,428) * 100% = 43.18%
LOTS 1 & 2:
TOTAL SITE = 98,551 + 21,428 = 119,979 SQ. FT.
OPEN SPACE = 23,220 + 9,252 = 32,472 SQ. FT.
OPEN SPACE = (32,472/119,979) * 100% = 27.06% > 27.00%

PARKING:

USE: VEHICLE REPAIR AND SERVICE FACILITY
MIN: 2.0/SERVICE BAY = 2.0 SPACES/BAY * 6 BAYS = 12 SPACES
MAX: 3.0/SERVICE BAY = 3.0 SPACES/BAY * 6 BAYS = 18 SPACES
PROVIDED ON SITE: 16 SPACES (INCLUDING 2 ADA SPACES)

BUILDING AND PARKING SETBACKS - ORD. 2975

NORTH (CHESTERFIELD AIRPORT ROAD R.O.W.): 90' BUILDING AND 20' PARKING SETBACK
EAST: 20' BUILDING AND 5' PARKING SETBACK
SOUTH: 15' BUILDING AND 10' PARKING SETBACK
WEST (LONG ROAD R.O.W.): 40' BUILDING AND 15' PARKING SETBACK

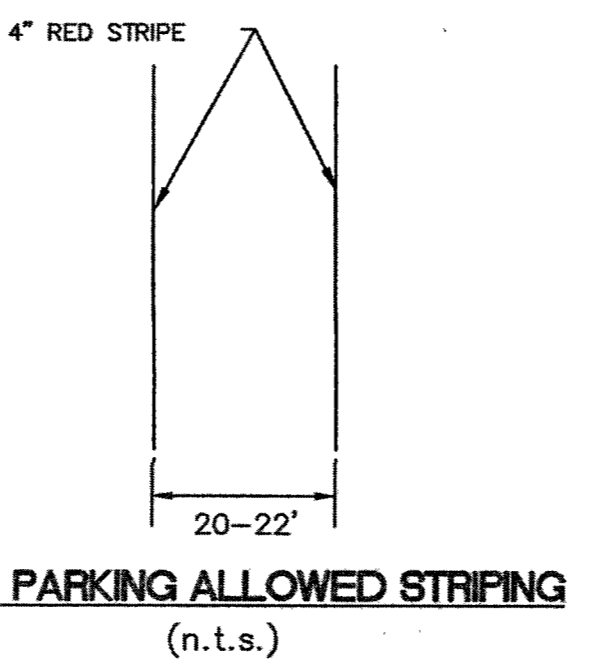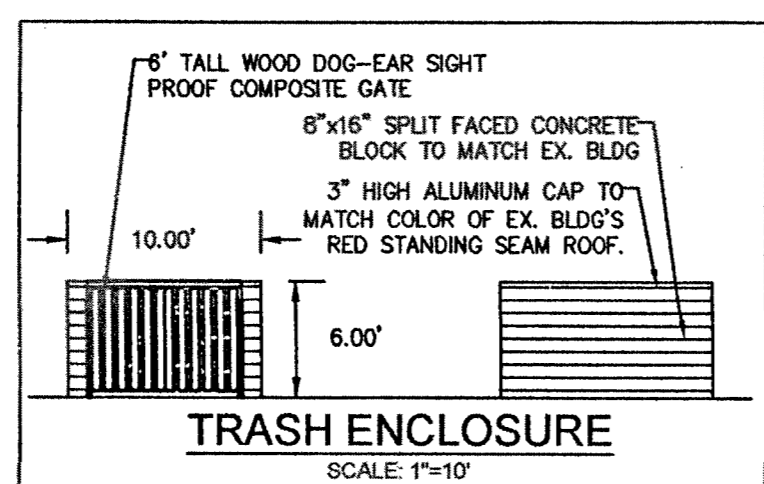

Automotive & Trailer II, LLC, the owner of the property shown on this plan for and in consideration of being granted approval of said plan to develop property under the provisions of Section 03.04.F.,

"C8" - Planned Commercial of the City of Chesterfield Unified Development Code, do hereby agree and declare that said property from the date of recording this plan shall be developed only as shown thereon, unless said plan is amended by the City of Chesterfield, or voided or vacated by order of ordinance of the City of Chesterfield Council.

Automotive & Trailer II, LLC

by _____

STATE OF MISSOURI }
COUNTY OF ST. LOUIS } SS.

On this _____ day of _____, 2018, before me personally appeared _____, who being by me duly sworn, did say he is the _____ of _____

Instrument was signed on behalf of said limited liability company, and that said _____ acknowledged said instrument to be the free act and deed of said limited liability company that said _____

IN WITNESS WHEREOF, I have signed and sealed the foregoing the day and year first above written.

Notary Public
My commission expires: _____
Print Name

This Site Development Section Plan was approved by the City of Chesterfield Planning and Development Services Division and duly verified on the _____ day of _____, 2018, by the Director of said Division, authorizing the recording of this Amended Site Development Concept Plan pursuant to Chesterfield Ordinance No. 200, as attested to by the Director of Planning and the City Clerk.


By: Justin Wyse, Director of Planning and Development Services
By: Vickie Hass, City Clerk

GEOTECHNICAL ENGINEER'S STATEMENT

MIDWEST TESTING at the request of Automotive & Trailer II, LLC, has performed a geotechnical exploration for the property of which the project proposed hereon is a part thereof. Our findings indicated that the earth related aspects are suitable for the development proposed hereon pursuant to the geotechnical recommendations and considerations set forth in our MARCH 2, 2018 report, titled "GEOTECHNICAL EXPLORATION MT JOB NO. 14553 NORTHWEST TIRE & AUTO EXPANSION CHESTERFIELD, MISSOURI" and all addendums.

MIDWEST TESTING

Daniel J. Barzykowski
Daniel J. Barzykowski, P.E.

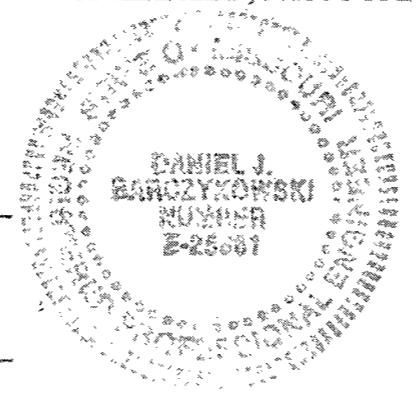

3/13/18
Date

SURVEYOR'S CERTIFICATION

This is to certify that Stock and Associates Consulting Engineers, Inc. has prepared this Amended Site Development Section Plan from a field survey and does not represent a property boundary survey. The information shown is a correct representation of all existing and proposed land divisions.


STOCK AND ASSOCIATES CONSULTING ENGINEERS INC.
L.S. No. 222-D

Walter Joseph Pflieger 3/29/18
WALTER JOSEPH PFLIEGER, MISSOURI P.L.S. NO. 2008000728



PREPARED BY:
STOCK & ASSOCIATES
Consulting Engineers, Inc.
257 Chesterfield Business Parkway
St. Louis, MO 63005 PH: (636) 531-9100 FAX: (636) 531-9101
e-mail: general@stockeng.com
Web: www.stockeng.com

SITE DEVELOPMENT SECTION PLAN FOR:
NORTHWEST TIRE & AUTOMOTIVE
120 LONG ROAD
CITY OF CHESTERFIELD, MISSOURI

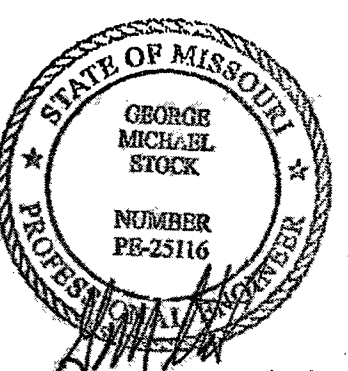

3/29/18
GEORGE MICHAEL STOCK
E-25118
CIVIL ENGINEER
CERTIFICATE OF AUTHORITY
NUMBER: 000596


REVISIONS:
1. 12/14/18 CITY COMMENTS
2. 3/19/18 CITY COMMENTS
3. 3/29/18 CITY COMMENTS

RECEIVED
APR 11 2018
City of Chesterfield
Department of Public Works

DRAWN BY: K.S.G.	CHECKED BY: G.M.S.
DATE: 12/19/2017	JOB NO.: 215-5465.1
M.S.D. #:	BASE MAP # 17U
S.L.C. HAT #:	HAT SUFF. #:
M.O.N.R. #:	

SHEET TITLE:
SITE DEVELOPMENT SECTION PLAN

SHEET NO.:
SDSP-1.0

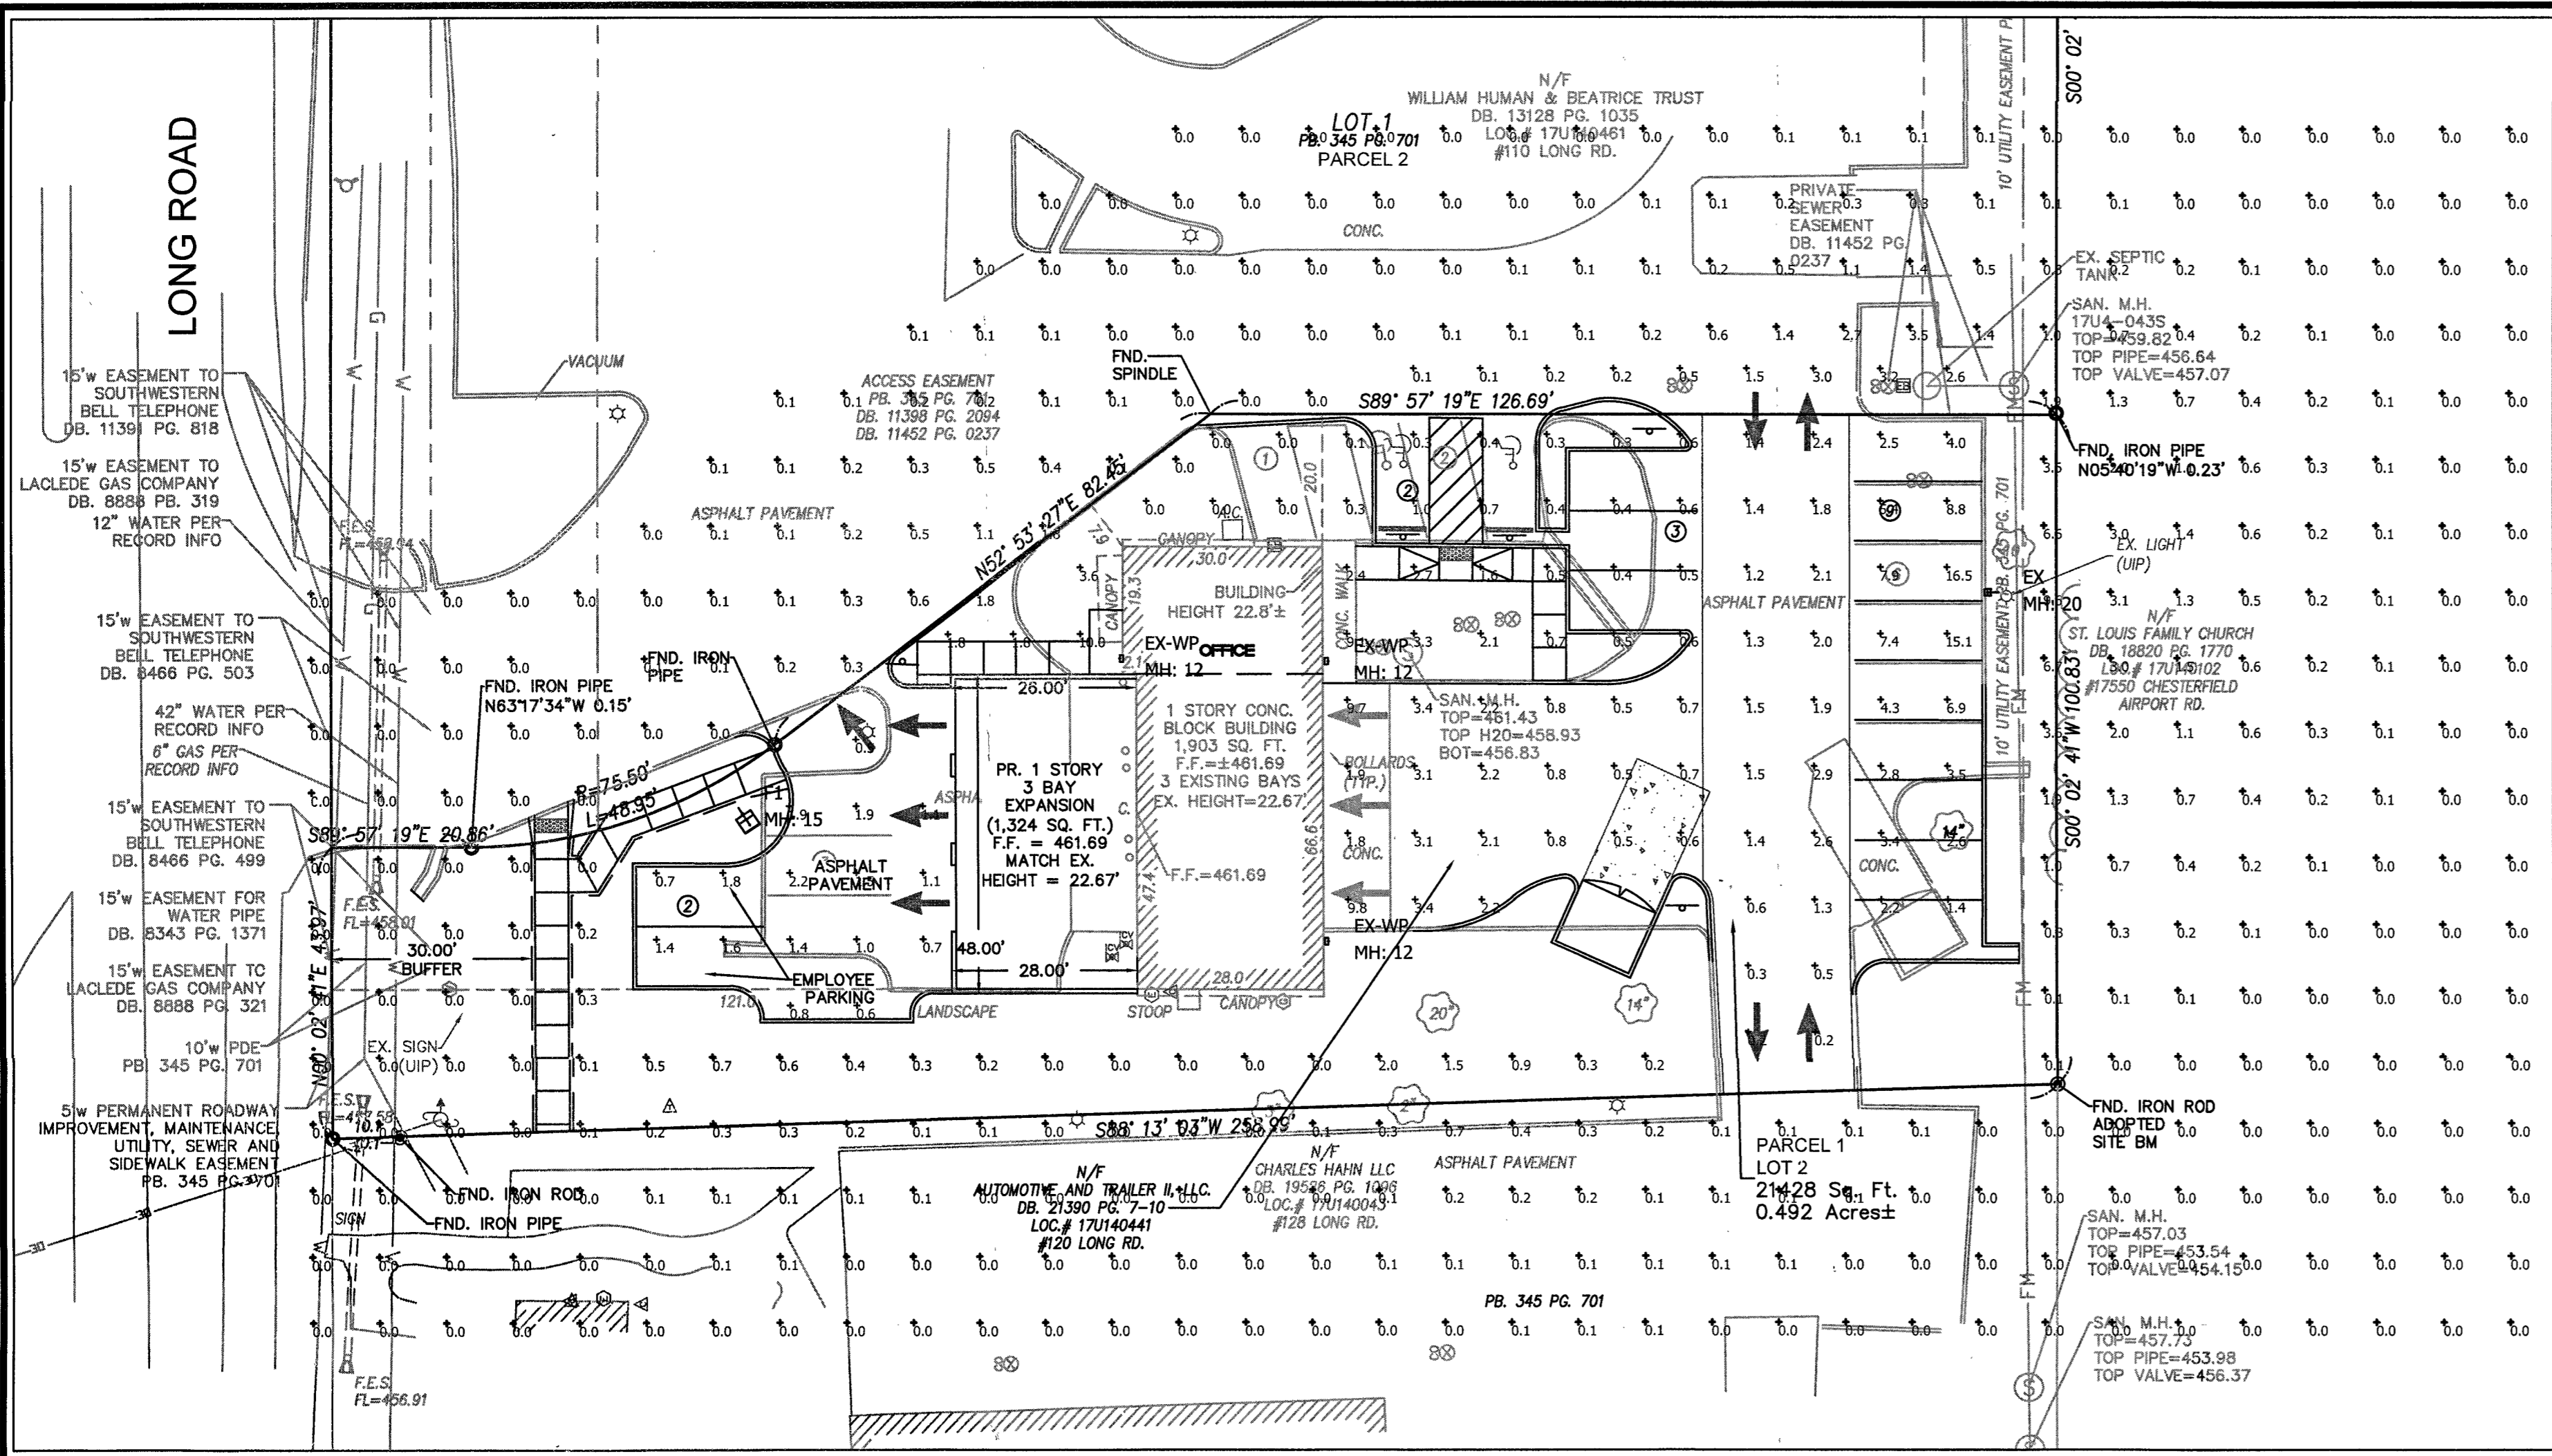


LIGHT LEVELS CALCULATED ON THE GROUND
 FIXTURE HEIGHT NOTED NEXT TO POLE LOCATION &
 INCLUDES BASE

Label	CalcType	Units	Avg	Max	Min	Avg/Min	Max/Min
EXISTING SITE	Illuminance	Fc	2.35	16.5	0.0	N.A.	N.A.
NEW PARKING	Illuminance	Fc	1.26	2.2	0.5	2.52	4.40
SPILL LIGHT	Illuminance	Fc	0.27	9.6	0.0	N.A.	N.A.


DESIGN IS BASED ON CURRENT INFORMATION PROVIDED AT THE TIME OF REQUEST.
 ANY CHANGES IN PLANTING HEIGHT OR LOCATION, LAMP WATTAGE, LAMP TYPE, AND
 EXISTING FIELD CONDITIONS, THAT AFFECT ANY OF THE PREVIOUSLY MENTIONED, WILL
 VOID CURRENT LAYOUT AND REQUIRE A CHANGE REQUEST AND RECALCULATION.

Symbol	Qty	Label	Arrangement	Lum. Watts	Total Watts	LLF	Description
[Symbol]	1	EX	SINGLE	480	480	1.000	RCS-A-H40-H3P
[Symbol]	1	F1	SINGLE	34	34	1.000	GLEON-AF-01-LED-E1-SL4-600-HSS
[Symbol]	3	EX-WP	SINGLE	150.1	450.3	1.000	EXISTING WALL PACK

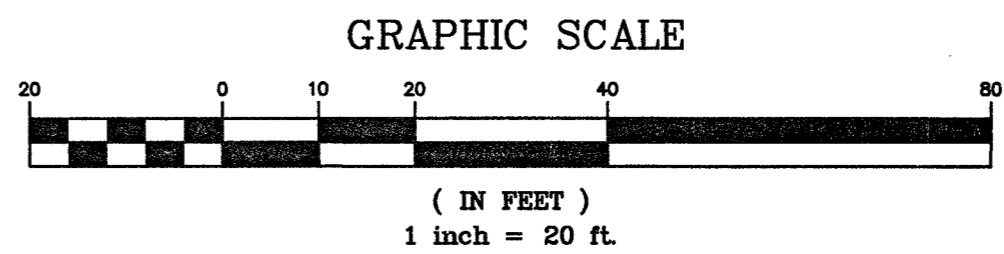

PREPARED BY:
STOCK & ASSOCIATES
Consulting Engineers, Inc.
 257 Chesterfield Business Parkway
 St. Louis, MO 63105 PH: (636) 590-9100 FAX: (636) 530-9100
 e-mail: general@stockass.com
 Web: www.stockass.com

SITE DEVELOPMENT SECTION PLAN FOR:
NORTHWEST TIRE & AUTOMOTIVE
 120 LONG ROAD
 CITY OF CHESTERFIELD, MISSOURI

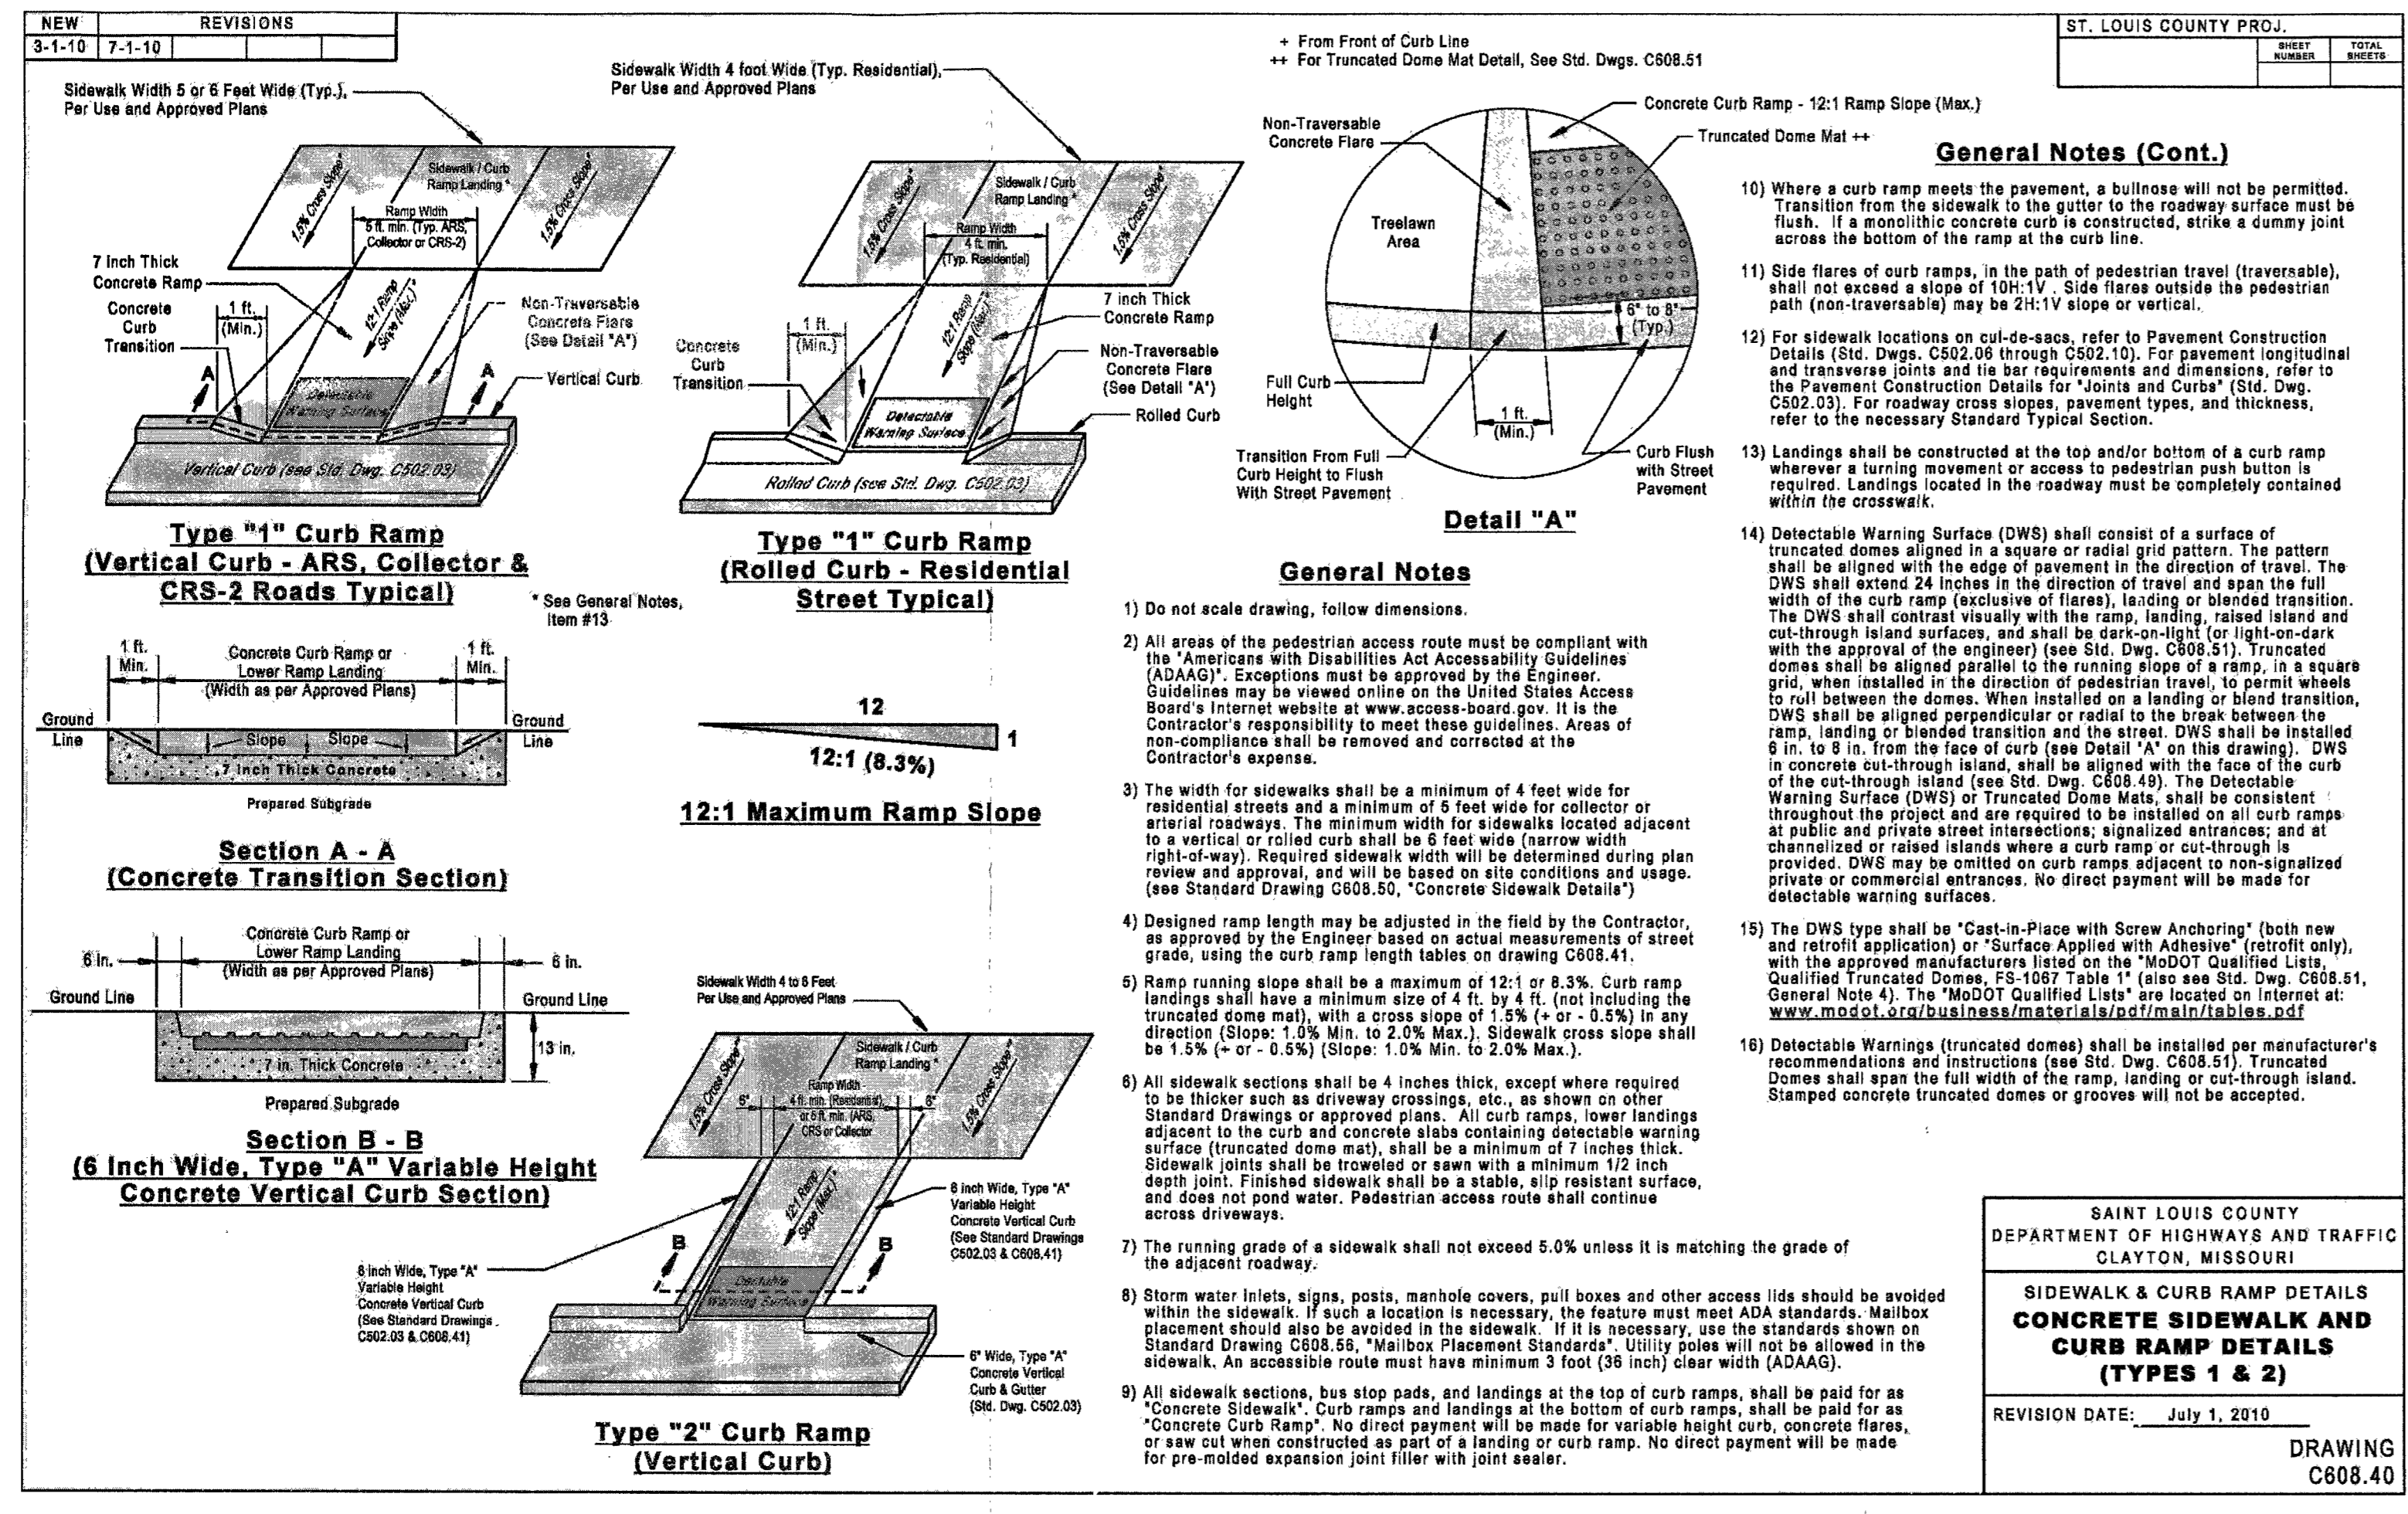

ST. LOUIS COUNTY PROJ. _____

General Notes (Cont.)

- Where a curb ramp meets the pavement, a bullnose will not be permitted. Transition from the sidewalk to the gutter to the roadway surface must be flush. If a monolithic concrete curb is constructed, strike a dummy joint across the bottom of the ramp at the curb line.
- Side flares of curb ramps, in the path of pedestrian travel (traversable), shall not exceed a slope of 10H:1V. Side flares outside the pedestrian path (non-traversable) may be 2H:1V slope or vertical.
- For sidewalk locations on cul-de-sacs, refer to Pavement Construction Details (Std. Dwg. C502.08 through C502.10). For pavement longitudinal and transverse joints and tie bar requirements and dimensions, refer to the Pavement Construction Details for "Joints and Curbs" (Std. Dwg. C502.03). For roadway cross slopes, pavement types, and thickness, refer to the necessary Standard Typical Section.
- Landings shall be constructed at the top and/or bottom of a curb ramp whenever a turning movement or access to pedestrian push button is required. Landings located in the roadway must be completely contained within the crosswalk.
- Detectable Warning Surfaces (DWS) shall consist of a surface of truncated domes aligned in a square or radial grid pattern. The pattern shall be aligned with the edge of pavement in the direction of travel. The DWS shall extend 24 inches in the direction of travel and span the full width of the curb ramp (inclusive of flares), landing or blended transition. The DWS shall contrast visually with the ramp, landing, raised island and out-through island surfaces, and shall be dark-on-light (or light-on-dark with the approval of the engineer) (see Std. Dwg. C608.51). Truncated domes shall be aligned parallel to the running slope of a ramp, in a square grid, when installed in the direction of pedestrian travel, to permit wheels to roll between the domes. When installed on a landing or blend transition, DWS shall be aligned perpendicular or radial to the break between the ramp, landing or blended transition and the street. DWS shall be installed 6 in. to 8 in. from the face of curb (see Detail "A" on this drawing). DWS in concrete cut-through island, shall be aligned with the face of the curb of the out-through island (see Std. Dwg. C608.49). The Detectable Warning Surface (DWS) or Truncated Dome Mats, shall be consistent throughout the project and are required to be installed on all curb ramps at public and private street intersections, signalized entrances, and at all public and private street intersections, signalized entrances.
- The DWS type shall be "Cast-in-Place with Screw Anchoring" (both new and retrofit application) or "Surface Applied with Adhesive" (retrofit only), with the approved manufacturer listed on the "MDDOT Qualified List". Qualified Truncated Domes, FS-1057 Table 1* (also see Std. Dwg. C608.51, General Note 4). The "MDDOT Qualified List" are located on internet at: www.mdot.org/business/materials/mtr/mtrmain/tables.pdf
- Detectable Warnings (truncated domes) shall be installed per manufacturer's recommendations and instructions (see Std. Dwg. C608.51). Truncated Domes shall span the full width of the ramp, landing or out-through island. Stamped concrete truncated domes or grooves will not be accepted.

SAINT LOUIS COUNTY
 DEPARTMENT OF HIGHWAYS AND TRAFFIC
 CLAYTON, MISSOURI

**SIDEWALK & CURB RAMP DETAILS
 CONCRETE SIDEWALK AND
 CURB RAMP DETAILS
 (TYPES 1 & 2)**

REVISION DATE: July 1, 2010 DRAWING C608.40

STATE OF MISSOURI
 GEORGE MICHAEL STOCK
 NUMBER PB-2516
 REGISTERED PROFESSIONAL ENGINEER

3/29/18

GEORGE M. STOCK E-25116
 CIVIL ENGINEER
 CERTIFICATE OF AUTHORITY
 NUMBER: 000996


REVISIONS:

1	12/14/18	CITY COMMENTS
2	3/19/18	CITY COMMENTS
3	3/29/18	CITY COMMENTS


DRAWN BY: K.S.G. CHECKED BY: G.M.S.
 DATE: 12/19/2017 JOB NO: 215-5495.1
 M.S.D. # - BASE MAP # 17U
 S.L.C. H&T # - H&T S.U.P. # -
 M.D.R. # -
 N.D.R. # -

SHEET TITLE:
 PHOTOMETRIC PLAN



SHEET NO:
 SDSP-2.0

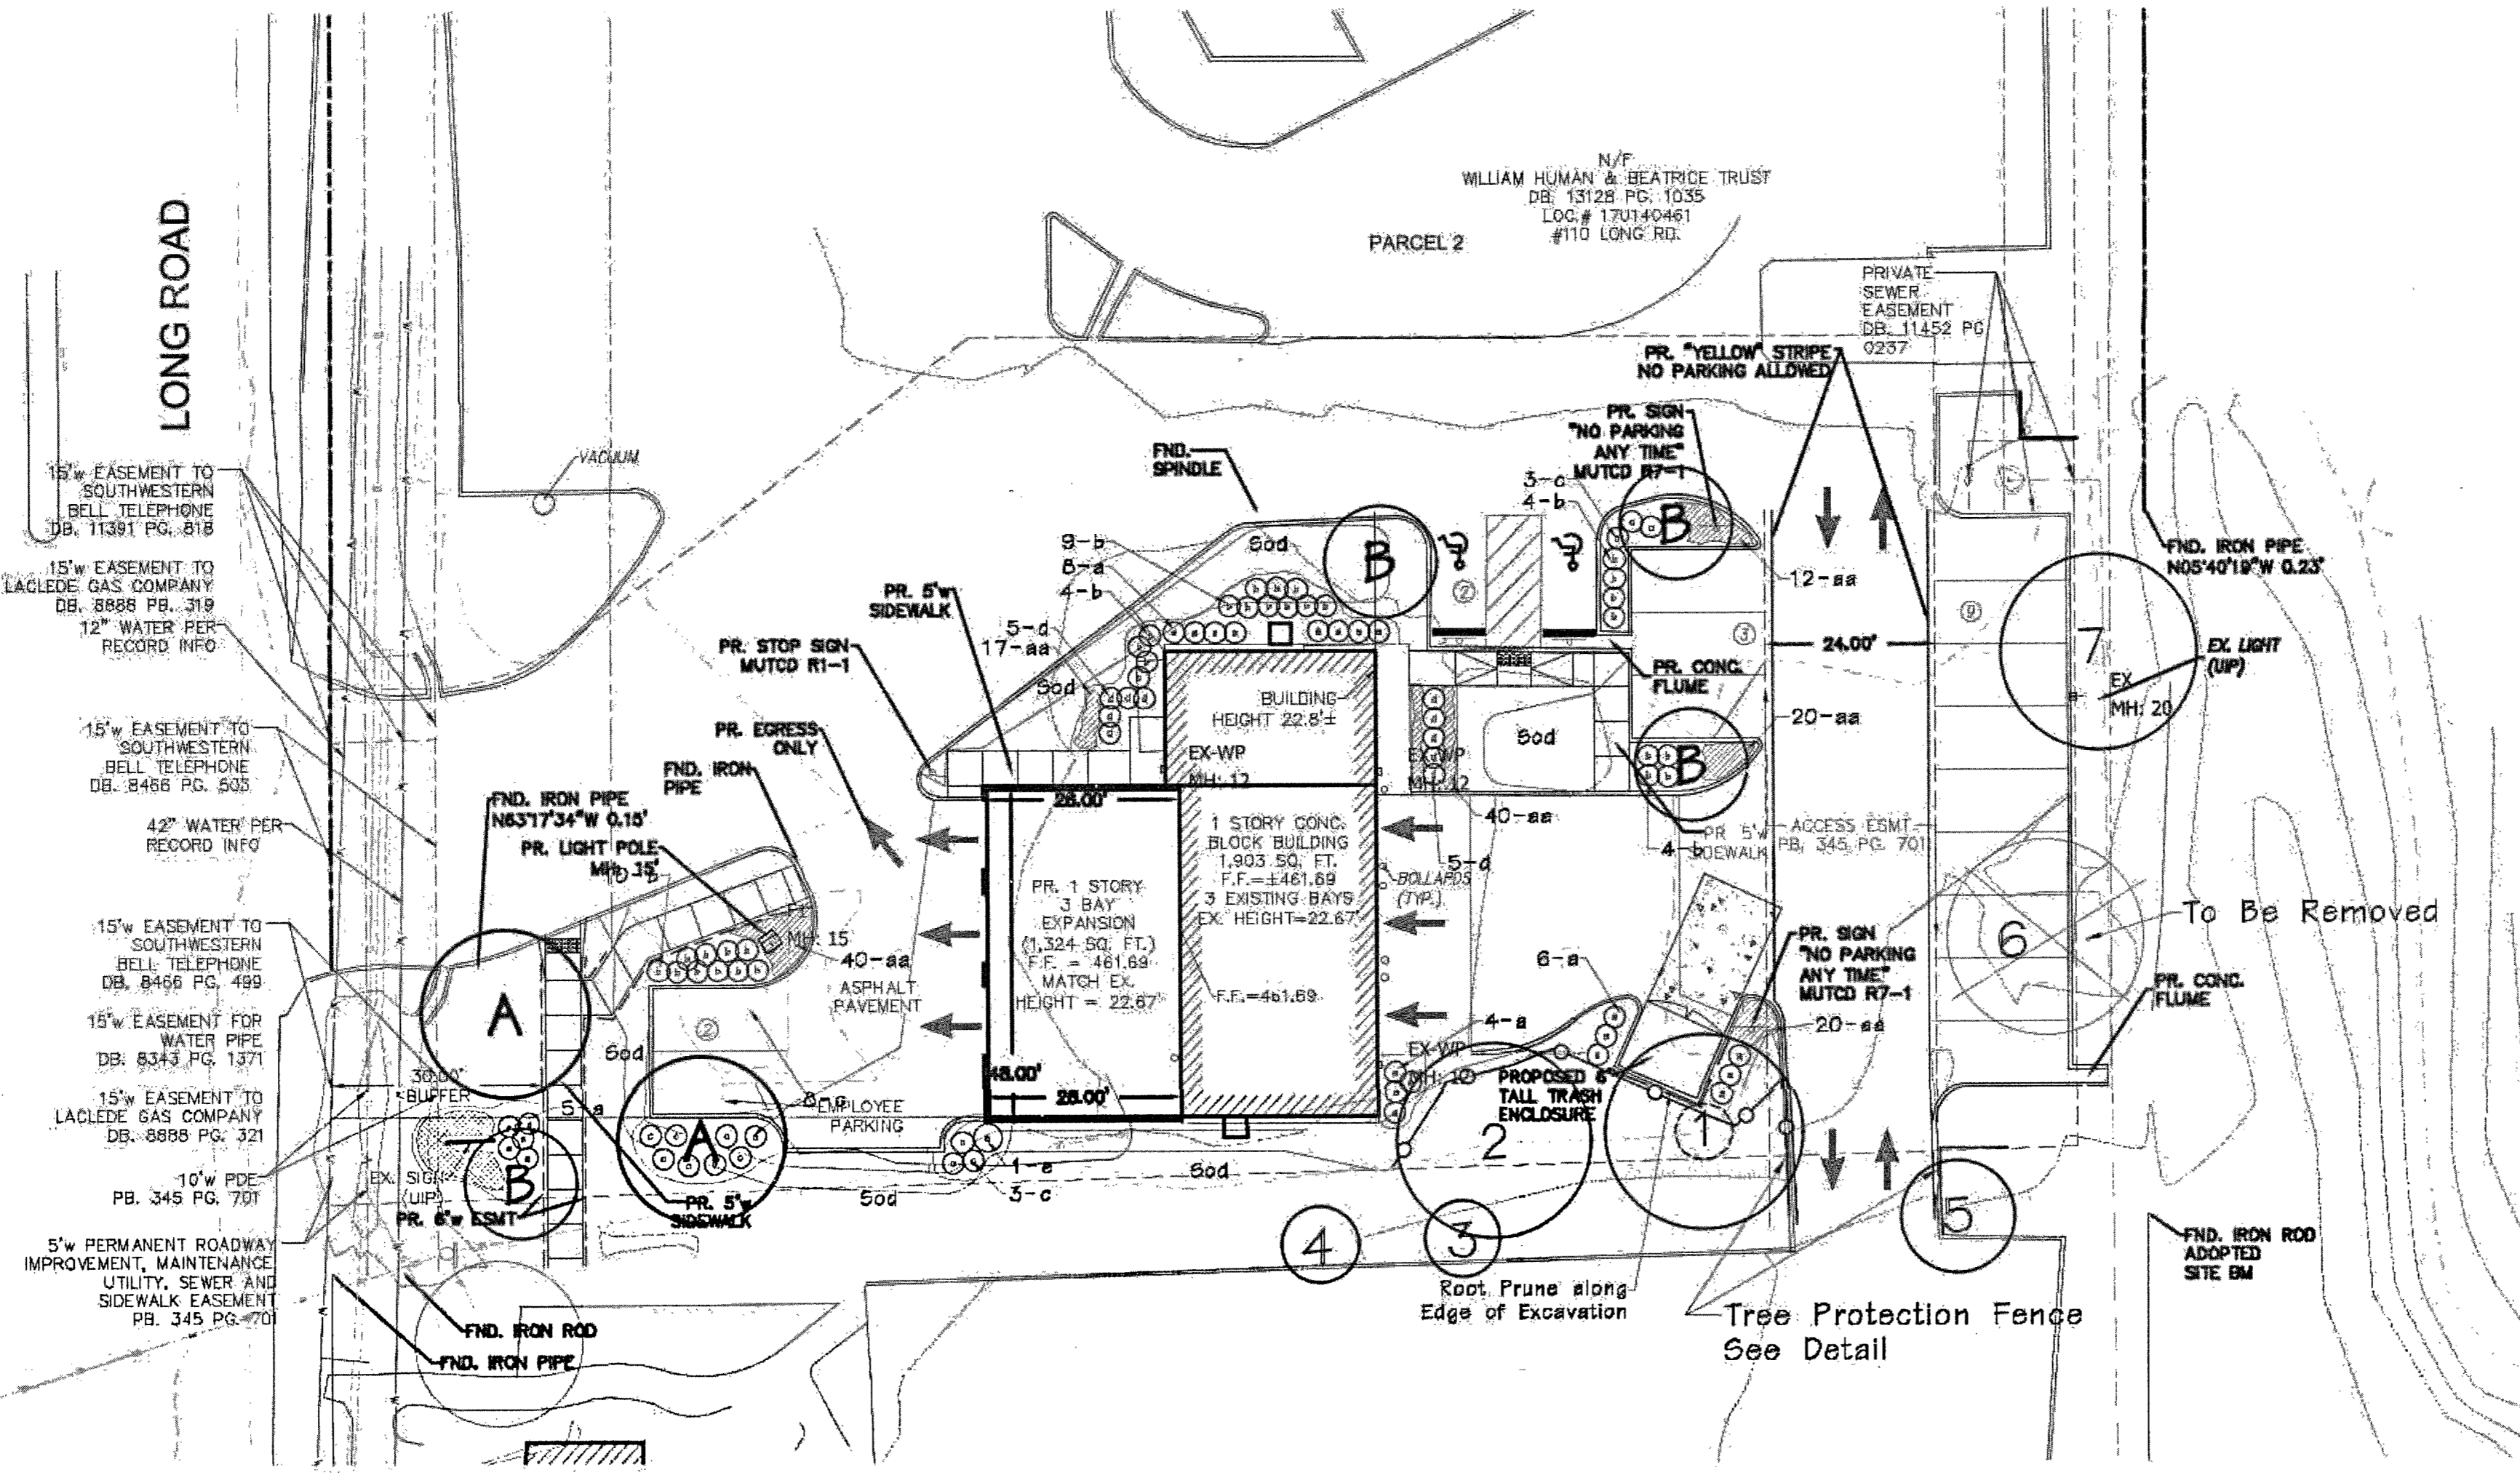


Landscape Plan-Tree Preservation Plan
 SCALE 1"=20'

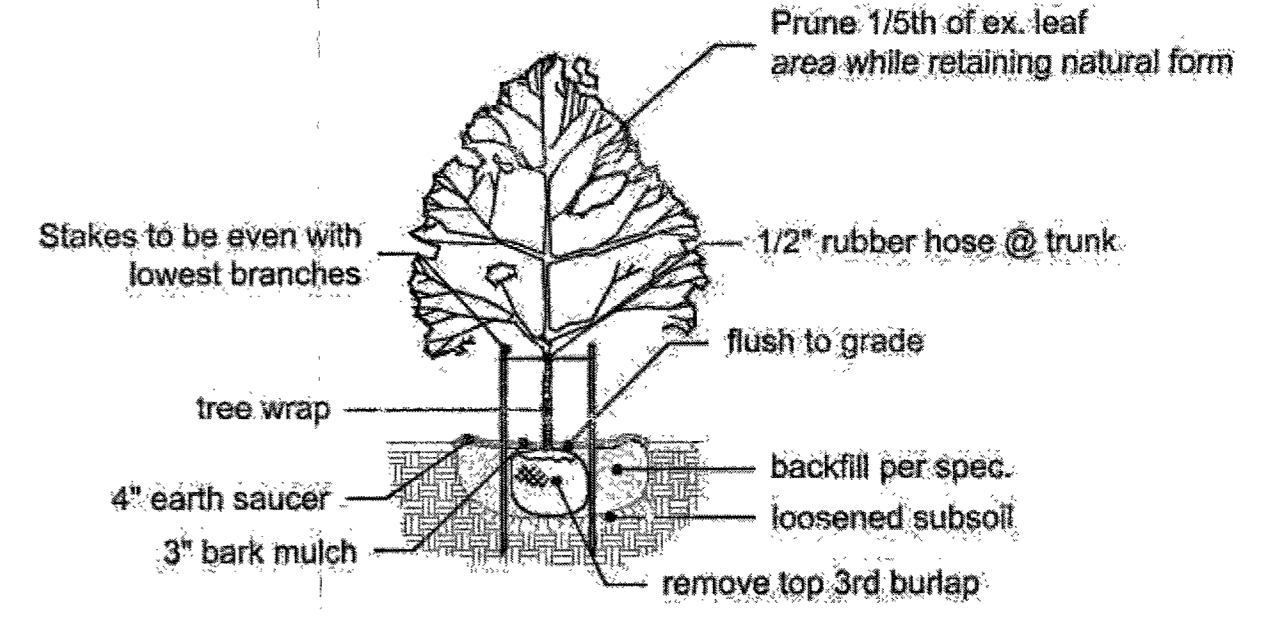

CANOPY TREE PLANTING

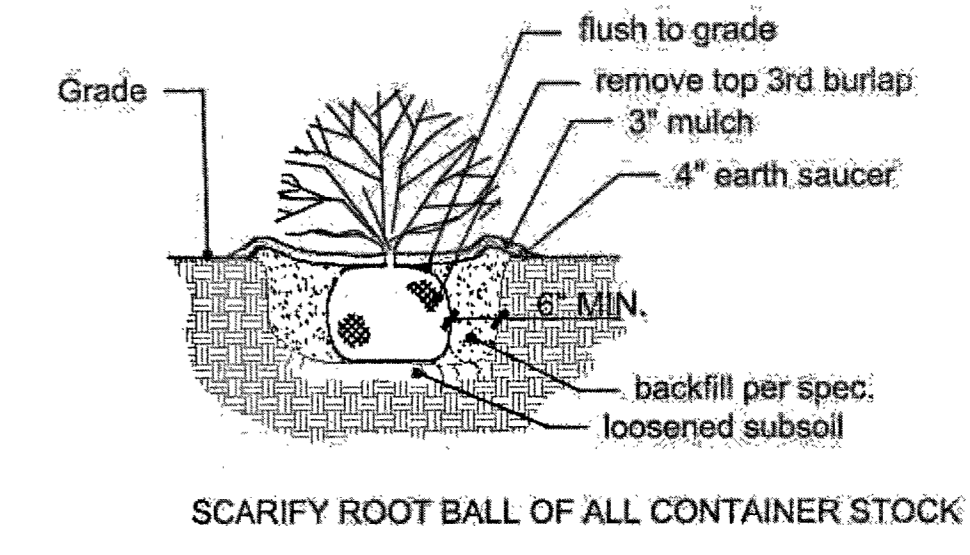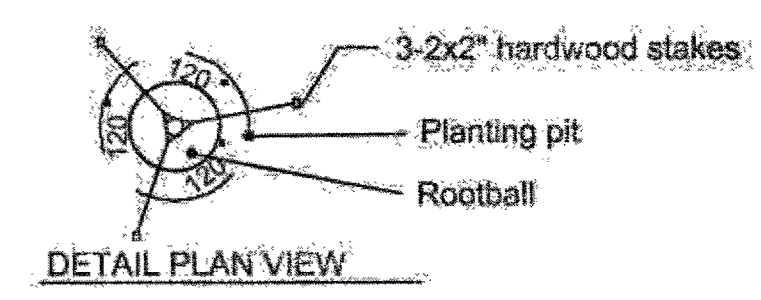

TYPICAL SHRUB PLANTING

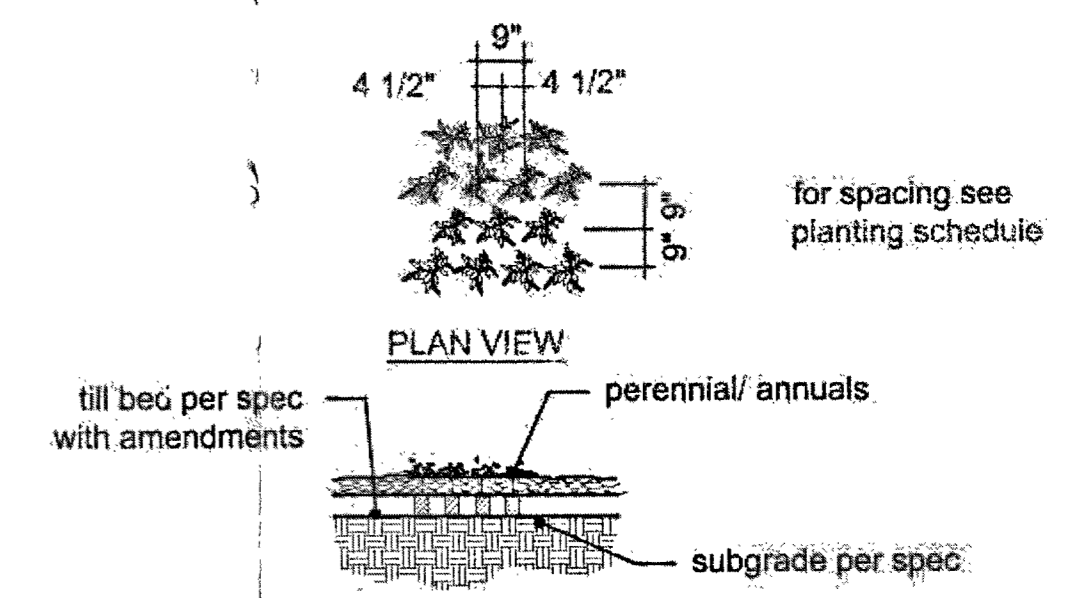


TYPICAL PERENNIAL PLANTING

PLANTING SCHEDULE						
	QUANTITY	BOTANICAL NAME	COMMON NAME	SIZE	MATURE HEIGHT	TYPE
A	2	<i>Quercus bicolor</i>	Swamp White Oak	2 1/2'	45'+	Medium Growing
B	4	<i>Cercis canadense</i>	Red Bud	2 1/2'	25'+	Fast Growing
a	23	<i>Ilex glabra</i> 'Shamrock'	Shamrock Inkberry	2-3'		3' O.C.
b	31	<i>Itea virginica</i> 'Little Henry'	Little Henry Sweetpire	18-24'		2.5' O.C.
c	14	<i>Juniperus horizontalis</i> 'Plumosa'	Compact Andorra Juniper	18-24'		3' O.C.
d	10	<i>Buxus sinica</i> var. 'Wintergreen'	Wintergreen Boxwood	18-24'		2.5' O.C.
e	1	<i>Thuja occidentalis</i> 'Emerald'	Emerald Arborvitae	4-6'		4' O.C.
aa	149	<i>Hemerocallis</i> 'Stella de Oro'	Stella de Oro Daylily	1 gal		18' O.C.
	150	Seasonal Color		2" cp		9' O.C.

Individual Tree List					
Tree ID	Common Name	DBH	Canopy Sq. Ft.	Condition	Remain/Remove
1	Honey Locust	14	615	Good (70-79)	Remain
2	Honey Locust	20	1,256	Good (70-79)	Remain
3	Arborvitae	2	28	Good (70-79)	Remain
4	Arborvitae	2	28	Good (70-79)	Remain
5	Hackberry	4	78	Good (70-79)	Remain
6	Honey Locust	14	615	Good (70-79)	Remove
7	Honey Locust	10	314	Good (70-79)	Remain
		Total	2,934		

Total Tree Canopy is 2,934 sf. Tree Canopy Removed is 615 sf. (21%). Tree Canopy Remaining 2,319 sf (79%)

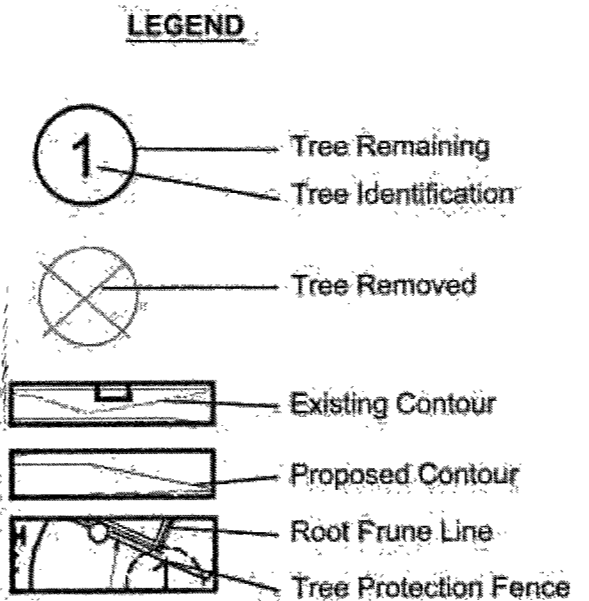


TREE PROTECTION ACTION KEY SEQUENCE:


1. Survey limit of disturbance.
2. Root Prune Trees Indicated.
3. Install tree protection fencing.
4. Post tree protection signage on fence (No signs will be posted on trees).
5. Maintain tree protection area as an off-limits zone.

TREE PROTECTION NOTES:

- 1) Pre-construction meeting to be held on-site to include a presentation of tree protection measures to operators; construction supervisors; developer's representative; and city zoning inspector.
- 2) Clearing limits shall be rough staked or marked by the applicant's surveyor in order to facilitate location for trenching and fencing installation.
- 3) No early maintenance schedule is required.
- 4) Tree Protection Fencing shall be 4-foot high temporary plastic construction fence. No equipment traffic/parking, concrete washout, material storage or other such construction activity shall be permitted to penetrate the protection fencing. Any proposed plantings shall be subject to the review and approval of the City Arborist.
- 5) Tree protection measures to be maintained throughout construction sequence.

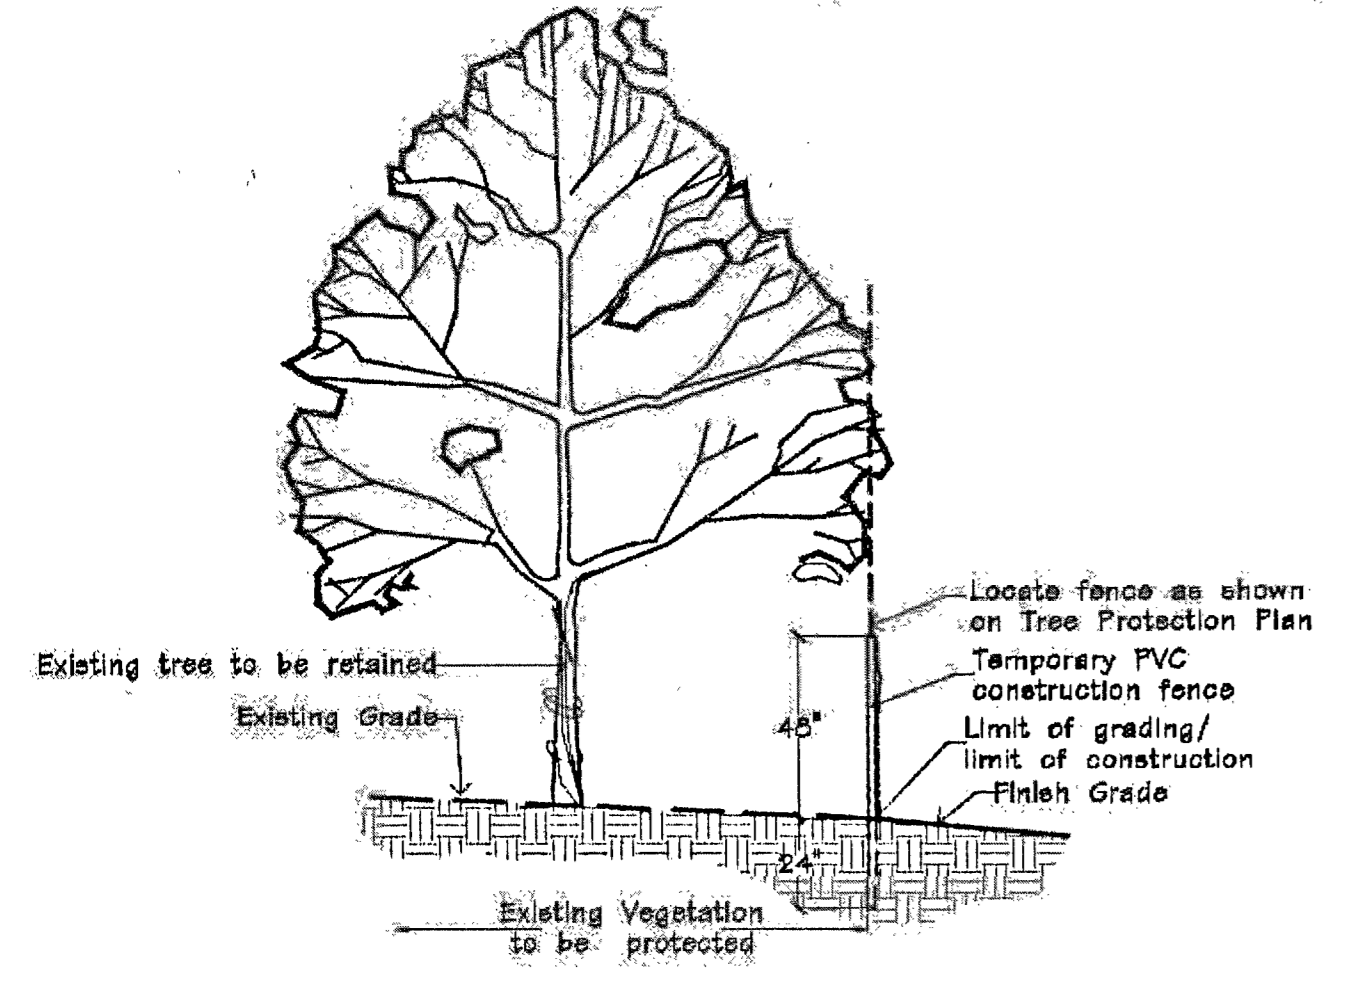

TREE PROTECTION DETAIL
 n.t.s.

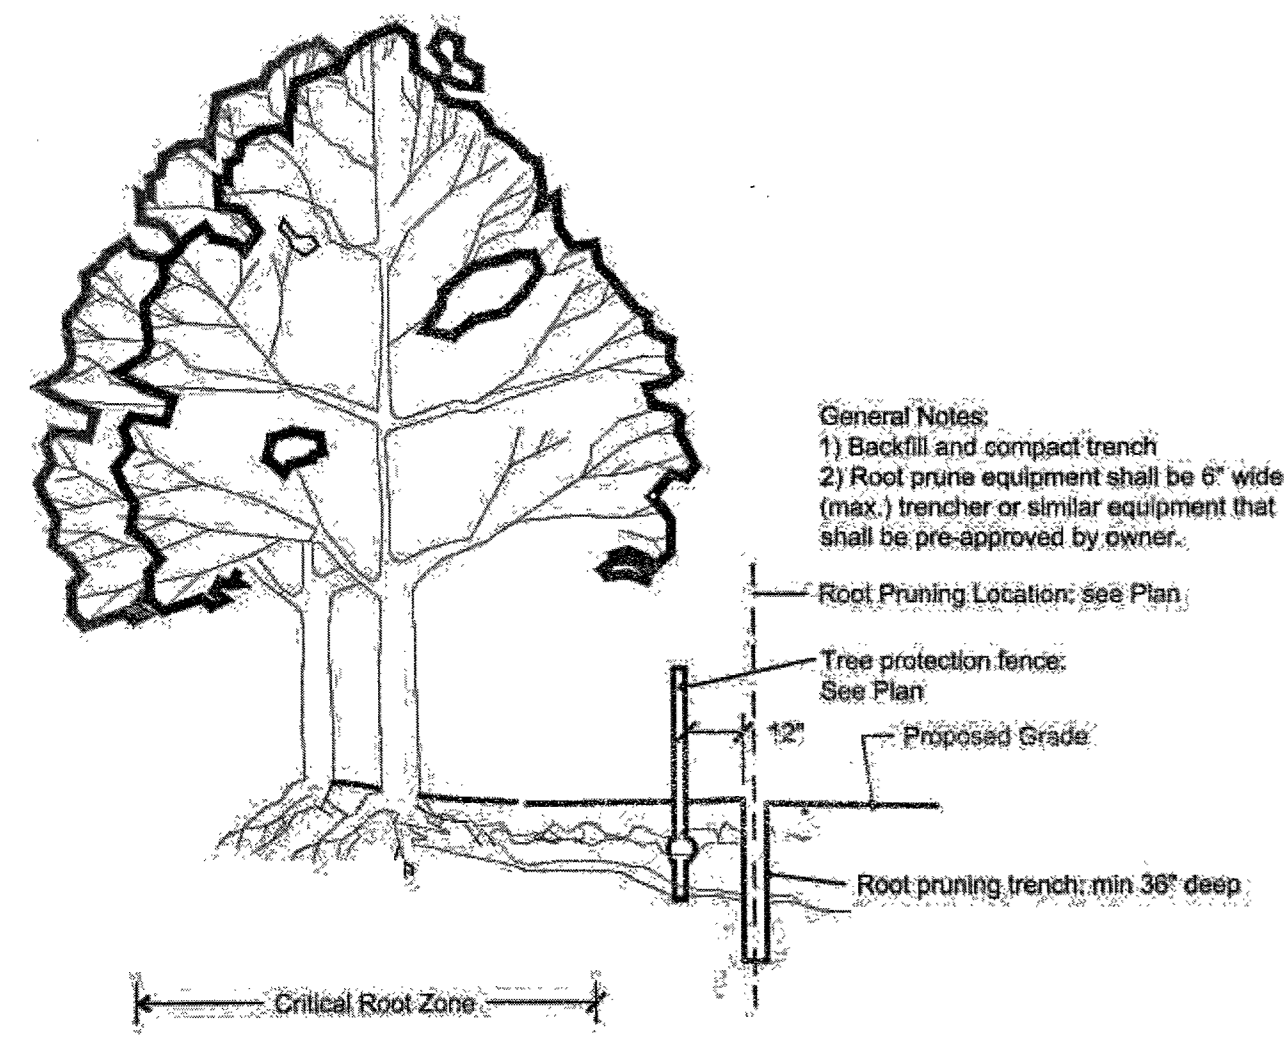

ROOT PRUNING DETAIL
 n.t.s.

GENERAL NOTES:

- 1) Openspace ratio is 43.17%. Open Space 9,250 SF/Total Site Lot 2 21,420 SF
- 2) All turf areas will be sodded.
- 3) An in-ground irrigation system will be provided.

Tree Specialist:
 Skip Kincaid
 Hansen's Tree Service
 Certified Arborist MW-0155BW

Skip Kincaid

Revisions:		
Date	Description	No.
2/13/18	City Comments	1
3/13/18	City Comments	2

Drawn: BAD
 Checked: DAD

DeLong Landscape Architecture, LLC
 7620 West Bruno Ave
 St. Louis, MO 63117
 (314) 346-4856
 delong.la@gmail.com
 Missouri State Certificate of Authority: 000100016

Sheet Title:	Landscape Plan TPP
Sheet Not:	L-1
Date:	12/29/2017
Job #:	174.001