

AN ORDINANCE AMENDING THE ZONING ORDINANCE OF THE CITY OF CHESTERFIELD BY CHANGING THE BOUNDARIES OF AN "E-1 AC" ESTATE DISTRICT (ONE ACRE) TO A "PUD" PLANNED UNIT DEVELOPMENT FOR A 23.422 ACRE TRACT OF LAND LOCATED ON THE SOUTH SIDE OF WILD HORSE CREEK ROAD WEST OF ITS INTERSECTION WITH LONG ROAD AND EAST OF ITS INTERSECTION OF WILD HORSE PARKWAY DRIVE (17560 Wild Horse Creek, LLC)

WHEREAS, 17560 Wild Horse Creek LLC, has requested a zoning map amendment from a "E-1 AC" Estate District (one acre) to a "PUD" Planned Unit Development for a 23.422 acre tract of land located on the south side of Wild Horse Creek Road west of its intersection with Long Road and east of its intersection with Wild Horse Parkway Drive; and,

WHEREAS, a Public Hearing was held before the Planning Commission on July 25, 2011; and,

WHEREAS, the Planning Commission, having considered said request, recommended approval of the Zoning Map Amendment; and,

WHEREAS, the Planning and Public Works Committee, having considered said request, recommended approval of the Zoning Map Amendment; and,

WHEREAS, the City Council, having considered said request, voted to approve the Zoning Map Amendment request.

NOW THEREFORE BE IT ORDAINED BY THE CITY COUNCIL OF THE CITY OF CHESTERFIELD, ST. LOUIS COUNTY, MISSOURI, AS FOLLOWS:

Section 1. City of Chesterfield Zoning Ordinance and the Official Zoning District Map, which are part thereof, are hereby amended by establishing a "PUD" Planned Unit Development for a 23.422 acre tract of land with a new ordinance the conditions of which are established in the Attachment A. The area for which this new ordinance applies is as follows:

A tract of land being all of Lot 1 of "Mary Schaeffer Estate Adjustment", a subdivision according to the plat thereof recorded in Plat Book 352, Page 809 of the St. Louis County, Missouri Records, situated in U.S. Survey 150, Township 45 North, Range 3 East of the Fifth Principle Meridian, City of Chesterfield, St. Louis County, Missouri.

Section 2. The preliminary approval, pursuant to the City of Chesterfield Zoning Ordinance is granted, subject to all of the ordinances, rules and regulations as recommended by the Planning Commission in its recommendation to the City Council.

Section 3. The City Council pursuant to the petition filed by 17560 Wild Horse Creek, LLC in P.Z. 04-2011 Arbors at Wild Horse Creek, requesting the amendment embodied in this ordinance, and pursuant to the recommendations of the City of Chesterfield Planning Commission that said petition be granted and after public hearing, held by the Planning Commission on the 25th day of July, 2011, does hereby adopt this ordinance pursuant to the power granted to the City of Chesterfield under Chapter 89 of the Revised Statutes of the State of Missouri authorizing the City Council to exercise legislative power pertaining to planning and zoning.

Section 4. This ordinance and the requirements thereof are exempt from the warning and summons for violations as set out in the Section 1003.410 of the Zoning Ordinance of the City of Chesterfield.

Section 5. This ordinance shall be in full force and effect from and after its passage and approval.

Passed and approved this _____ day of _____, 2011.

MAYOR

ATTEST:

CITY CLERK

FIRST READING HELD: _____

ATTACHMENT A

All provisions of the City of Chesterfield City Code shall apply to this development except as specifically modified herein.

I. SPECIFIC CRITERIA

A. PERMITTED USES

1. The uses allowed in this PUD District shall be:
 - a. Dwellings, Single Family Detached

B. DENSITY REQUIREMENTS

1. The total number of single family residential density units shall not exceed twenty-two (22).

C. DEVELOPMENT STANDARDS

1. Minimum lot size for this development shall be 24,000 sf.
2. Setbacks shall be as shown on the Preliminary Plan and made a part of this Ordinance as Exhibit 1.
3. Maximum height of all structures shall be fifty (50) feet.

D. LANDSCAPE AND TREE REQUIREMENTS

1. The developer shall adhere to the Tree Preservation and Landscape Requirements of the City of Chesterfield Code.
2. A landscaped buffer shall be required around the entire perimeter of the PUD as follows.
 - a. Fifty (50) feet along the western boundary of the development.
 - b. Thirty (30) feet along the southern boundary of the development.

- c. Thirty (30) feet along the eastern boundary of the development.
- d. Thirty (30) feet along the northern boundary of the development.

3. A minimum of 30% open space shall be required for this PUD.

E. PARKING

The developer shall adhere to the Parking requirements of the City of Chesterfield Code.

F. ARCHITECTURAL

The developer shall adhere to the Architectural Review Standards of the City of Chesterfield Code. Elevations shall be reviewed by the Architectural Review Board at the time of Site Development Plan submittal.

G. SIGN REQUIREMENTS

Signs shall be permitted in accordance with the regulations of the City of Chesterfield Code.

H. LIGHT REQUIREMENTS

Provide a lighting plan and cut sheet in accordance with the City of Chesterfield Code.

I. ACCESS/ACCESS MANAGEMENT

Access to Wild Horse Creek Road shall be limited to one street approach. The street approach shall be as close to the east property line as practical and adequate sight distance shall be provided, as directed by the Department of Planning and Public Works and the Missouri Department of Transportation.

J. PUBLIC/PRIVATE ROAD IMPROVEMENTS, INCLUDING PEDESTRIAN CIRCULATION

- 1. Any request to install a gate at the entrance to this development must be approved by the City of Chesterfield **and the St. Louis County Department of Highways and Traffic and the**

Missouri Department of Transportation. No gate installation will be permitted on public right of way.

2. If a gate is installed on a street in this development, the streets within the development or that portion of the development that is gated shall be private and remain private forever.
3. All roadway and related improvements in each plat or phase of the development shall be constructed prior to issuance of building permits exceeding 60% for that plat or phase.
4. Provide a 5 foot wide sidewalk, conforming to ADA standards, along the Wild Horse Creek Road frontage of the site. The sidewalk shall connect to the sidewalk to be constructed with the adjacent development to the east and west. The sidewalk may be located within State right-of-way, if permitted by the Missouri Department of Transportation, or within a 6 foot wide sidewalk, maintenance and utility easement.
5. The Missouri Department of Transportation requires this property to provide right of way dedication across their entire property frontage for the future highway construction.
6. Provide a study on the proposed left turns to see if it warrants this development to construct a left turn lane.
7. Ingress and egress must conform to MoDOT's Access Management Guidelines and must be reviewed and approved by MoDOT. Any changes to the entrance geometrics and drainage design shall be in accordance with MoDOT standards and shall be reviewed and approved by MoDOT. Roadway improvements may be required to support the proposed development.
8. Any work within MoDOT's right of way will require a MoDOT permit.
9. The petitioner shall provide adequate detention and/or hydraulic calculations for review and approval of all stormwater that will encroach on MoDOT right of way.
10. All drainage detention storage facilities shall be placed outside of the standard governmental agencies planning and zoning setbacks, or fifteen (15) feet from the new or existing MoDOT right of way line, whichever is greater.

K. TRAFFIC STUDY (if applicable)

Provide a traffic study as directed by the City of Chesterfield and/or the Missouri Department of Transportation or St. Louis County Department of Highways and Traffic. The scope of the study shall include internal and external circulation and may be limited to site specific impacts, such as the need for additional lanes, entrance configuration, geometrics, sight distance, traffic signal modifications or other improvements required, as long as the density of the proposed development falls within the parameters of the City's traffic model. Should the density be other than the density assumed in the model, regional issues shall be addressed as directed by the City of Chesterfield.

L. POWER OF REVIEW

The Mayor or a Councilmember of the Ward in which a development is proposed may request that the Site Development Plan be reviewed and approved by the entire City Council. This request must be made no later than 24 hours before posting the agenda for the next City Council meeting after Planning Commission review and approval of the Site Development Plan. The City Council will then take appropriate action relative to the proposal.

M. STORMWATER

1. The site shall provide for the positive drainage of storm water and it shall be discharged at an adequate natural discharge point or connected to an adequate piped system.
2. Detention/retention and channel protection measures are to be provided in each watershed as required by the City of Chesterfield. The storm water management facilities shall be operational prior to paving of any driveways or parking areas in non-residential development or issuance of building permits exceeding sixty (60%) of approved dwelling units in each plat, watershed or phase of residential developments or as otherwise directed by MSD. The location and types of storm water management facilities shall be identified on the Site Development Plan(s).

N. SANITARY SEWER

1. Easements may be required on this site, encroachments will not be permitted.

2. Extension of public sanitary sewer lines may be required to serve this site and those adjacent. Extension of sanitary sewer lines shall be completed in such a manner as to coordinate with other adjacent parcels. A strong preference shall be shown for gravity sanitary sewers. Private sanitary laterals may not cross property lines.
3. Formal plan submittal and approval will be required by the MSD prior to the issuance of permits. Formal plan approval is subject to the requirements of detailed review.

O. GEOTECHNICAL REPORT.

Prior to Site Development Plan approval, provide a geotechnical report, prepared by a registered professional engineer licensed to practice in the State of Missouri, as directed by the Department of Planning and Public Works. The report shall verify the suitability of grading and proposed improvements with soil and geologic conditions and address the existence of any potential sinkhole, ponds, dams, septic fields, etc., and recommendations for treatment. A statement of compliance, signed and sealed by the geotechnical engineer preparing the report, shall be included on all Site Development Plans and Improvement Plans.

P. MISCELLANEOUS

1. All utilities will be installed underground.
2. Prior to record plat approval, the developer shall cause, at his expense and prior to the recording of any plat, the reestablishment, restoration or appropriate witnessing of all Corners of the United States Public Land Survey located within, or which define or lie upon, the outboundaries of the subject tract in accordance with the Missouri Minimum Standards relating to the preservation and maintenance of the United States Public Land Survey Corners.
3. Prior to final release of subdivision construction deposits, the developer shall provide certification by a registered land surveyor that all monumentation depicted on the record plat has been installed and United States Public Land Survey Corners have not been disturbed during construction activities or that they have been reestablished and the appropriate documents filed with the Missouri Department of Natural Resources Land Survey Program.

II. TIME PERIOD FOR SUBMITTAL OF SITE DEVELOPMENT CONCEPT PLANS AND SITE DEVELOPMENT PLANS

- A. The developer shall submit a concept plan within eighteen (18) months of City Council approval of the change of zoning.
- B. In lieu of submitting a Site Development Concept Plan and Site Development Section Plans, the petitioner may submit a Site Development Plan for the entire development within eighteen (18) months of the date of approval of the change of zoning by the City.
- C. Failure to comply with these submittal requirements will result in the expiration of the change of zoning and will require a new public hearing.
- D. Said Plan shall be submitted in accordance with the combined requirements for Site Development Section and Concept Plans. The submission of Amended Site Development Plans by sections of this project to the Planning Commission shall be permitted if this option is utilized.
- E. Where due cause is shown by the developer, this time interval for plan submittal may be extended through appeal to and approval by the Planning Commission.

III. COMMENCEMENT OF CONSTRUCTION

- A. Substantial construction shall commence within two (2) years of approval of the site development concept plan or site development plan, unless otherwise authorized by ordinance.
- B. Where due cause is shown by the developer, the Commission may extend the period to commence construction for not more than one additional year.

IV. GENERAL CRITERIA

A. Site Development Concept Plan.

- 1. Any site development concept plan shall show all information required on a preliminary plat as required in the City of Chesterfield Code.
- 2. The delineation both graphically and a legal description, of all proposed parcel(s) of land and the Residential Zoning District development standards for which the parcels are to be developed. These parcels are to be labeled and accompanied with a table that

clearly depicts the parcel name and the development standards for which it is to be developed.

3. Include a conceptual landscape plan in accordance with the City of Chesterfield Code to indicate proposed landscaping along arterial and collector roadways.
4. Include a lighting plan in accordance with the City of Chesterfield Code to indicate proposed lighting along arterial collector roadways.
5. Provide comments/approvals from the appropriate Fire District, the Metropolitan St. Louis Sewer District, the St. Louis County Department of Highways and Traffic, Monarch Chesterfield Levee District, Spirit of St. Louis Airport and the Missouri Department of Transportation.

B. SITE DEVELOPMENT SECTION PLAN SUBMITTAL REQUIREMENTS

The Site Development Section Plan shall adhere to the above criteria and to the following:

1. Location map, north arrow, and plan scale. The scale shall be no greater than one (1) inch equals one hundred (100) feet.
2. The delineation both graphically as an exhibit and a legal description of all proposed parcel(s) of land. The document will include the location of the Residential Zoning District Development Standards for which the parcel(s) are to be developed. These parcels are to be labeled with a letter or number and accompanied with a table that clearly depicts the parcel name and the development standards for which it is to be developed.
3. Parking calculations. Including calculation for all off street parking spaces, required and proposed, and the number, size and location for handicap designed.
4. Provide open space percentage for overall development including separate percentage for each lot on the plan.
5. Provide Floor Area Ratio (F.A.R.).
6. A note indicating all utilities will be installed underground.
7. A note indicating signage approval is separate process.

8. Depict the location of all buildings, size, including height and distance from adjacent property lines and proposed use.
9. Specific structure and parking setbacks along all roadways and property lines.
10. Indicate location of all existing and proposed freestanding monument signs
11. Zoning district lines, subdivision name, lot number, dimensions, and area, and zoning of adjacent parcels where different than site.
12. Floodplain boundaries.
13. Depict existing and proposed improvements within 150 feet of the site as directed. Improvements include, but are not limited to, roadways, driveways and walkways adjacent to and across the street from the site, and significant natural features, such as wooded areas and rock formations, that are to remain or be removed.
14. Depict all existing and proposed easements and rights-of-way within 150 feet of the site and all existing or proposed off-site easements and rights-of-way required for proposed improvements.
15. Indicate the location of the proposed storm sewers, detention basins, sanitary sewers and connection(s) to the existing systems.
16. Depict existing and proposed contours at intervals of not more than one (1) foot, and extending 150 feet beyond the limits of the site as directed.
17. Address trees and landscaping in accordance with the City of Chesterfield Code.
18. Comply with all preliminary plat requirements of the City of Chesterfield Subdivision Regulations per the City of Chesterfield Code.
19. Signed and sealed in conformance with the State of Missouri Department of Economic Development, Division of Professional Registration, Missouri Board for Architects, Professional Engineers and Land Surveyors requirements.

20. Provide comments/approvals from the appropriate Fire District, the Metropolitan St. Louis Sewer District, Monarch Levee District, Spirit of St. Louis Airport and the Missouri Department of Transportation.
21. Compliance with Sky Exposure Plane.

V. TRUST FUND CONTRIBUTION

The developer shall contribute a Traffic Generation Assessment (TGA) to the Eatherton – Kehrs Mill Road Trust Fund (Trust Fund No. 552). This contribution shall not exceed an amount established by multiplying the ordinance-required parking space by the following rate schedule:

<u>Type of Development</u>	<u>Required Contribution</u>
Single Family	\$992.40/Parking Space

(Parking Space as required by the site specific ordinance or by Section 1003.165 of the St. Louis County Zoning Ordinance)

If types of development/proposed differ from those listed, rates shall be provided by the Saint Louis County Department of Highways and Traffic.

Allowable credits for required roadway improvements will be awarded as directed by the Saint Louis County Department of Highways and Traffic and the City of Chesterfield. Sidewalk construction and utility relocation, among other items, are not considered allowable credits.

As this development is located within a trust fund area established by Saint Louis County any portion of the traffic generation assessment contribution which remains following completion of road improvements required by the development shall be retained in the appropriate trust fund.

The amount of the required contribution, if not approved for construction by January 1, 2012, shall be adjusted on that date and on the first day of January in each succeeding year thereafter in accord with the construction cost index as determined by the Saint Louis County Department of Highways and Traffic.

VI. RECORDING

Within 60 days of approval of any development plan by the City of Chesterfield, the approved Plan will be recorded with the St. Louis County Recorder of Deeds. Failure to do so will result in the expiration of approval of said plan and require re-approval of a plan by the Planning Commission.

VII. ENFORCEMENT

- A. The City of Chesterfield, Missouri will enforce the conditions of this ordinance in accordance with the Plan approved by the City of Chesterfield and the terms of this Attachment A.
- B. Failure to comply with any or all the conditions of this ordinance will be adequate cause for revocation of approvals/permits by reviewing Departments and Commissions.
- C. Non-compliance with the specific requirements and conditions set forth in this Ordinance and its attached conditions or other Ordinances of the City of Chesterfield shall constitute an ordinance violation, subject, but not limited to, the penalty provisions as set forth in the City of Chesterfield Code.
- D. Waiver of Notice of Violation per the City of Chesterfield Code.
- E. This document shall be read as a whole and any inconsistency to be integrated to carry out the overall intent of this Attachment A.

ARBORS AT WILDHORSE CREEK

A TRACT OF LAND BEING A PART OF LOT 7 AND PART OF LOT 8 IN MARY SCHAEFFER ESTATE AND BEING SITUATED IN U.S. SURVEY 150, TOWNSHIP 45 NORTH, RANGE 3 EAST, CITY OF CHESTERFIELD, ST. LOUIS COUNTY, MISSOURI


PRELIMINARY DEVELOPMENT PLAN

GENERAL NOTES:

- THIS SITE IS IN THE FOLLOWING DISTRICTS: METROPOLITAN ST. LOUIS SEWER DISTRICT, MONARCH FIRE PROTECTION DISTRICT, ROCKWOOD R-6 SCHOOL DISTRICT.
- THIS SITE IS IN THE FOLLOWING UTILITY SERVICE AREAS: MISSOURI AMERICAN WATER COMPANY, AMEREN UE, AT&T, LAKEDE GAS COMPANY, CHARTER COMMUNICATIONS.
- SANITARY SEWER CONSTRUCTION AND CONNECTIONS SHALL BE AS APPROVED BY THE METROPOLITAN ST. LOUIS SEWER DISTRICT AND IN ACCORDANCE WITH THE STANDARD CONSTRUCTION SPECIFICATIONS FOR SEWERS AND DRAINAGE FACILITIES.
- STORM WATER SYSTEM SHALL BE DESIGNED PURSUANT TO THE CITY OF CHESTERFIELD AND METROPOLITAN ST. LOUIS SEWER DISTRICT REQUIREMENTS AND DISCHARGE AT AN ADEQUATE NATURAL DISCHARGE POINT.
- NO SLOPES SHALL EXCEED 3 (HORIZONTAL) TO 1 (VERTICAL), UNLESS JUSTIFIED BY GEOTECHNICAL REPORT WHICH HAS BEEN ACCEPTED/APPROVED BY THE CITY OF CHESTERFIELD.
- THE LOCATION OF STORM AND SANITARY SEWER IMPROVEMENTS ARE APPROXIMATE ONLY. ACTUAL LOCATION SHALL BE DETERMINED BY FIELD CONDITIONS AND SHALL BE INDICATED ON THE IMPROVEMENT PLANS.
- GRADING SHALL BE PER CITY OF CHESTERFIELD STANDARDS. SOURCE OF TOPOGRAPHY MSD ORTHOTOPO.
- STREET TREES AND STREET LIGHTS (UNLESS OTHERWISE DEPICTED) SHALL BE PER CITY OF CHESTERFIELD STANDARDS.
- PROJECT IDENTIFICATION SIGNS SHALL HAVE A MAXIMUM AREA OF FIFTY (50) SQUARE FEET, A MAXIMUM HEIGHT OF SIX (6) FEET, AND SHALL REMAIN OUTSIDE OF THE THIRTY (30) FOOT SIGHT DISTANCE TRIANGLE.
- NEAREST MAJOR INTERSECTION IS WILDHORSE CREEK ROAD AND LONG ROAD.
- ALL SIDEWALKS SHALL BE CONSTRUCTED TO ADA AND THE CITY OF CHESTERFIELD STANDARDS.
- EXISTING OWNERS: 17560 WILDHORSE CREEK, LLC, 1422 PAULAND PLACE, CHESTERFIELD, MO 63005-4319
- SITE TO CONFORM TO THE CITY OF CHESTERFIELD TREE REQUIREMENTS.
- MAXIMUM HEIGHT OF THE RESIDENCES WILL NOT EXCEED 50 FEET.

SITE INFORMATION

LOCATOR NUMBERS: 18V330046
 PROPOSED ZONING: E1 PLANNED UNIT DEVELOPMENT (E1-PUD)
 GROSS AREA OF SITE: 23.42 ACRES
 DENSITY CALCULATIONS: $\frac{23.42 \text{ AC} \times 43,560 \text{ SQ.FT./AC.}}{43,560 \text{ SQ.FT./LOT}} = 23 \text{ LOTS ALLOWED}$
 AVERAGE LOT SIZE: 26,630 S.F.
 MAXIMUM NUMBER OF UNITS ALLOWED: 23
 NUMBER OF UNITS PROPOSED: 22
 LOT DEVELOPMENT REQUIREMENTS:
 FRONT YARD SETBACK: 20'
 SIDE YARD SETBACK: 10' UNLESS OTHERWISE SHOWN
 REAR YARD SETBACK (LOTS 1-13): 50' ON WESTERN PROPERTY LINE
 REAR YARD SETBACK (LOT 14): 50' ON WESTERN PROPERTY LINE
 REAR YARD SETBACK (LOTS 15-22): 25' ON SOUTHERN PROPERTY LINE
 MIN. LOTS SIZE: 24,000 SQ. FT.
 NUMBER OF PARKING SPACES: TWO PER UNIT = 44 SPACES.
 PROPOSED STREETS SHALL BE PUBLIC 26' WIDE PAVEMENT WITH 50' WIDE R.O.W.
 COMMON GROUND = 7.50 ACRES WHICH EQUALS 32.0% OF THE SITE.
 FLOOD MAP: FIRM NO. 29189C0120H DATED 08-02-95

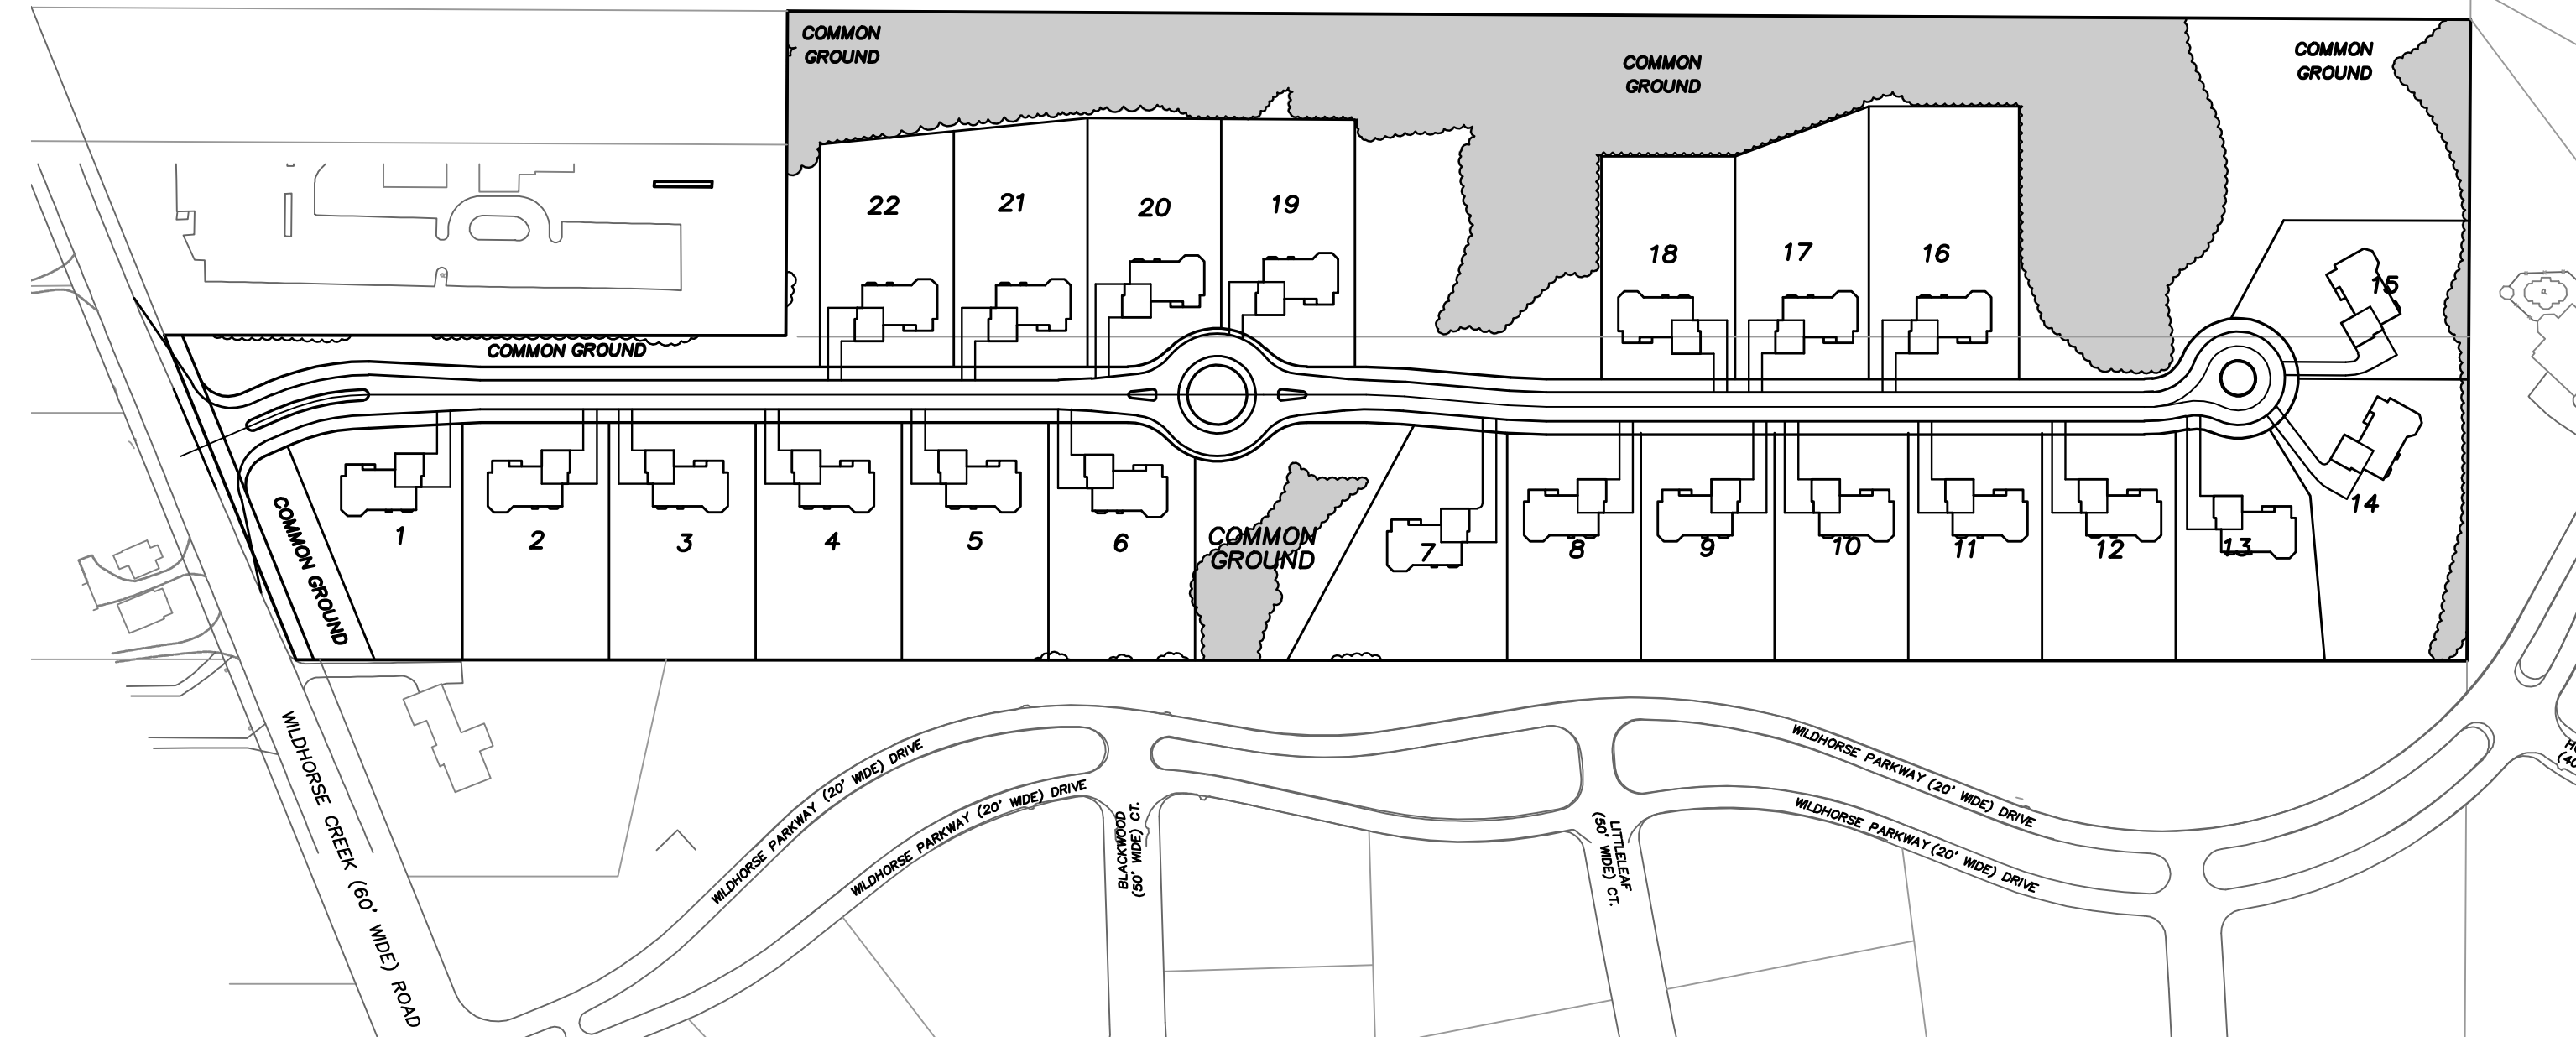

PROJECT ZIP CODE: 63005

LEGAL DESCRIPTION


A TRACT OF LAND BEING ALL OF LOT 1 OF "MARY SCHAEFFER ESTATE ADJUSTMENT"; A SUBDIVISION ACCORDING TO THE PLAT THEREOF RECORDED IN PLAT BOOK 352, PAGE 809 OF THE ST. LOUIS COUNTY, MISSOURI RECORDS, SITUATED IN U.S. SURVEY 150, TOWNSHIP 45 NORTH, RANGE 3 EAST OF THE FIFTH PRINCIPAL MERIDIAN, CITY OF CHESTERFIELD, ST. LOUIS COUNTY, MISSOURI AND BEING MORE PARTICULARLY DESCRIBED AS FOLLOWS:
 BEGINNING AT THE NORTHWEST CORNER OF ABOVE SAID LOT 1, SAID CORNER BEING THE INTERSECTION OF THE SOUTH RIGHT-OF-WAY LINE OF WILDHORSE CREEK ROAD (60 FEET WIDE) AND THE WEST LINE OF LOT 7 OF "MARY SCHAEFFER ESTATE"; A SUBDIVISION ACCORDING TO THE PLAT THEREOF RECORDED IN PLAT BOOK 17, PAGE 4 OF ABOVE SAID RECORDS; THENCE ALONG SAID SOUTH RIGHT-OF-WAY LINE OF WILDHORSE CREEK ROAD, NORTH 55 DEGREES 15 MINUTES 36 SECONDS EAST, 314.28 FEET TO A POINT BEING THE NORTHWEST CORNER OF LOT 2 OF ABOVE SAID "MARY SCHAEFFER ESTATE ADJUSTMENT"; THENCE LEAVING SOUTH RIGHT-OF-WAY LINE AND ALONG THE WEST LINE OF SAID LOT 2, SOUTH 12 DEGREES 36 MINUTES 16 SECONDS EAST, 558.02 FEET TO POINT BEING THE SOUTHWEST CORNER OF SAID LOT 2; THENCE LEAVING LAST SAID WEST LINE AND ALONG THE SOUTH LINE OF SAID LOT 2, NORTH 77 DEGREES 39 MINUTES 28 SECONDS EAST, 291.46 FEET TO A POINT BEING THE SOUTHEAST CORNER OF SAID LOT 2, SAID POINT ALSO BEING ON THE EAST LINE OF LOT 8 OF SAID "MARY SCHAEFFER ESTATE"; THENCE LEAVING LAST SAID SOUTH LINE AND ALONG THE EAST LINE OF SAID LOT 8, SOUTH 12 DEGREES 22 MINUTES 00 SECONDS EAST, 1511.00 FEET TO THE SOUTHEAST CORNER OF SAID LOT 8; THENCE LEAVING LAST SAID EAST LINE AND ALONG THE SOUTH LINE OF SAID LOT 8 AND ITS PROLONGATION, BEING THE SOUTH LINE OF SAID LOT 7, SOUTH 77 DEGREES 39 MINUTES 28 SECONDS WEST, 576.03 FEET TO A POINT BEING THE SOUTHWEST CORNER OF SAID LOT 7; THENCE LEAVING LAST SAID SOUTH LINE AND ALONG THE WEST LINE OF SAID LOT 7, NORTH 12 DEGREES 36 MINUTES 46 SECONDS WEST, 1949.28 FEET TO THE POINT OF BEGINNING AND CONTAINS 1,020,280 SQUARE FEET, OR 23.42 ACRES, MORE OR LESS.

SURVEYORS CERTIFICATION

THIS IS TO CERTIFY THAT WE HAVE, DURING THE MONTH OF AUGUST, 2011, AT THE REQUEST OF MCBRIDE WILDHORSE, LLC PREPARED A PRELIMINARY DEVELOPMENT PLAN OF "ARBORS AT WILDHORSE CREEK", A TRACT OF LAND BEING A PART OF LOT 7 AND PART OF LOT 8 IN MARY SCHAEFFER ESTATE BEING SITUATED IN U.S. SURVEY 150, TOWNSHIP 45 NORTH, RANGE 3 EAST, CITY OF CHESTERFIELD, ST. LOUIS COUNTY, MISSOURI. THIS PLAN IS NOT A SURVEY AND DOES NOT MEET THE "MISSOURI MINIMUM STANDARDS FOR PROPERTY BOUNDARY SURVEYS" (10 CSR 30-2 AND 4 CSR 30-16 EFFECTIVE DATE DECEMBER 30, 1994).

THE STERLING COMPANY


George J. Gower - Vice President
 MO. Reg. L.S. - #2336

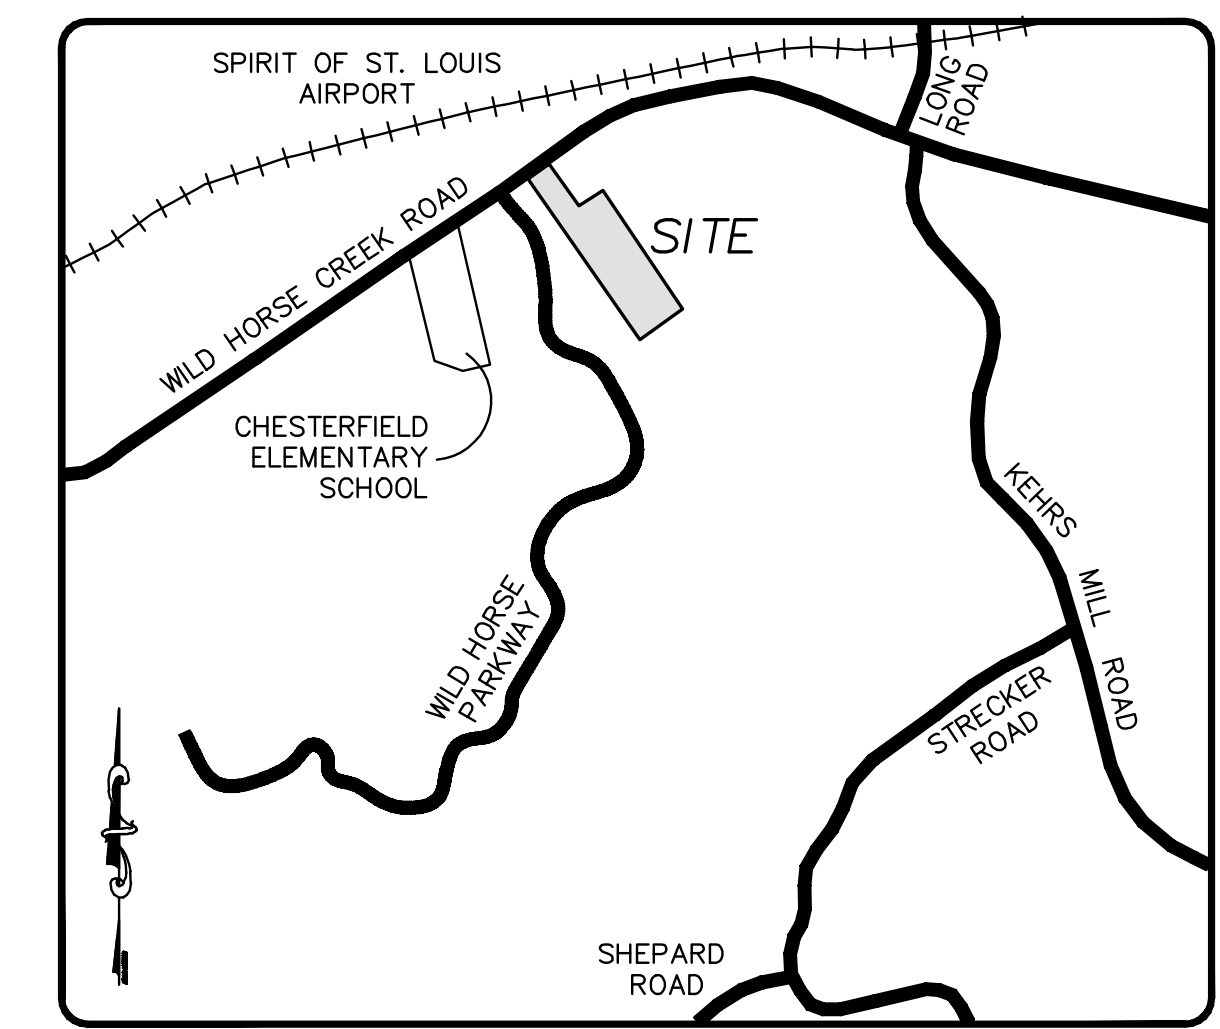


LOCATION MAP
 N.T.S.

LEGEND

EXISTING	PROPOSED
--- 5' ---	--- 5' ---
--- 10' ---	--- 10' ---
--- 15' ---	--- 15' ---
--- 500' ---	--- 500' ---

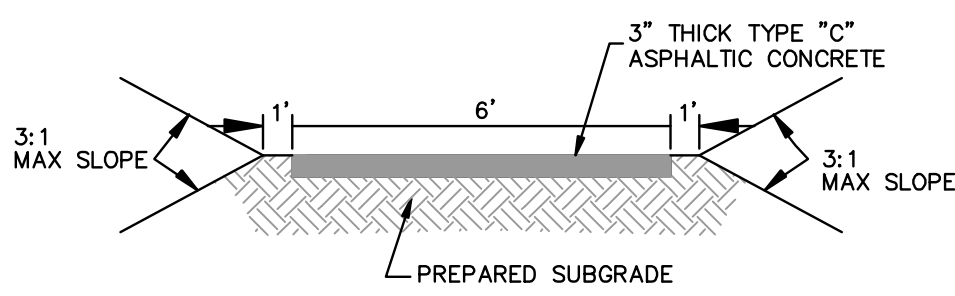

ASPHALT WALKING PATH
 (NOT TO SCALE)

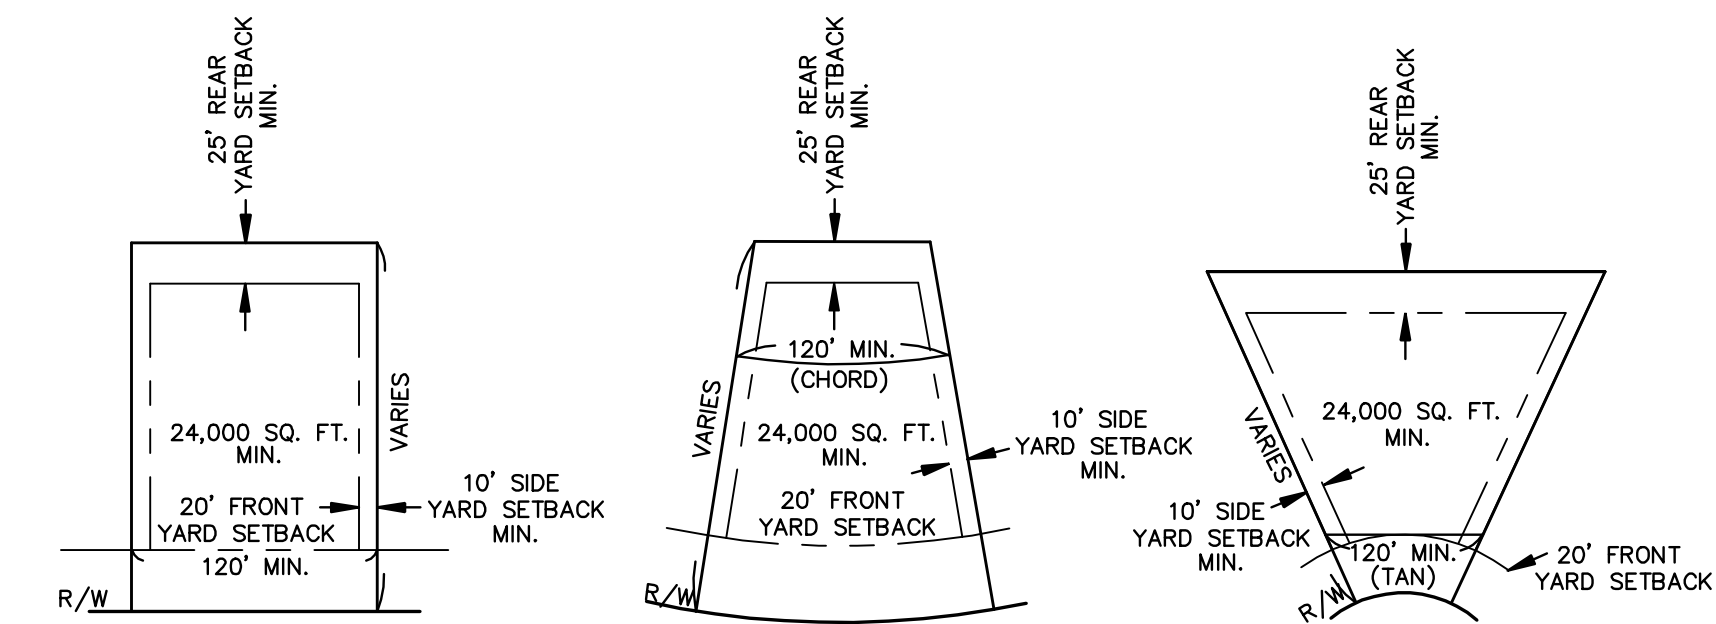

TYPICAL LOT
 NOT TO SCALE

ISSUE	REMARKS/DATE
1	8-29-2011, INITIAL SUBMITTAL
2	9-15-2011, CITY COMMENTS
3	9-21-2011, CITY COMMENTS

McBride Wildhorse, LLC
 5081 New Baumgartner Road
 St. Louis, Missouri 63129
 Ph. 314-487-6717

THE STERLING CO.
 ENGINEERS & SURVEYORS
 5055 New Baumgartner Road
 St. Louis, Missouri 63129
 Ph. 314-487-0440 Fax. 314-487-9944
 www.sterling-eng-survey.com
 Corporate Certificate of Authority #001948






Arbors at Wildhorse Creek
 Chesterfield, Missouri
 COVER SHEET

Date:	
License No. Civil Engineer	
Job Number	11-01-002
Date	AUG. 29, 2011
Designed:	
Drawn:	1.1
Checked:	PRE

MSD Base Map 18V
 MSD P #
 Highway & Traffic #

Drawing name: K11191002 Wildhorse Creek 23 Arbors Preliminary 1000.dwg Plotted on: Sep 21, 2011 - 2:55pm Plotted by: abraham

THE UNDERGROUND UTILITIES SHOWN HEREON WERE PLOTTED FROM AVAILABLE INFORMATION AND DO NOT NECESSARILY REFLECT THE ACTUAL EXISTENCE, NONEXISTENCE, SIZE, TYPE, NUMBER OR LOCATION OF THESE OR OTHER UTILITIES. THE GENERAL CONTRACTOR SHALL BE RESPONSIBLE FOR VERIFYING THE ACTUAL LOCATION OF ALL UNDERGROUND UTILITIES, SHOWN OR NOT SHOWN, AND SAID UTILITIES SHALL BE LOCATED IN THE FIELD PRIOR TO ANY GRADING, EXCAVATION OR CONSTRUCTION OF IMPROVEMENTS. THESE PROVISIONS SHALL IN NO WAY ABSOLVE ANY PARTY FROM COMPLYING WITH THE UNDERGROUND FACILITY SAFETY AND DAMAGE PREVENTION ACT, CHAPTER 319, RSMo

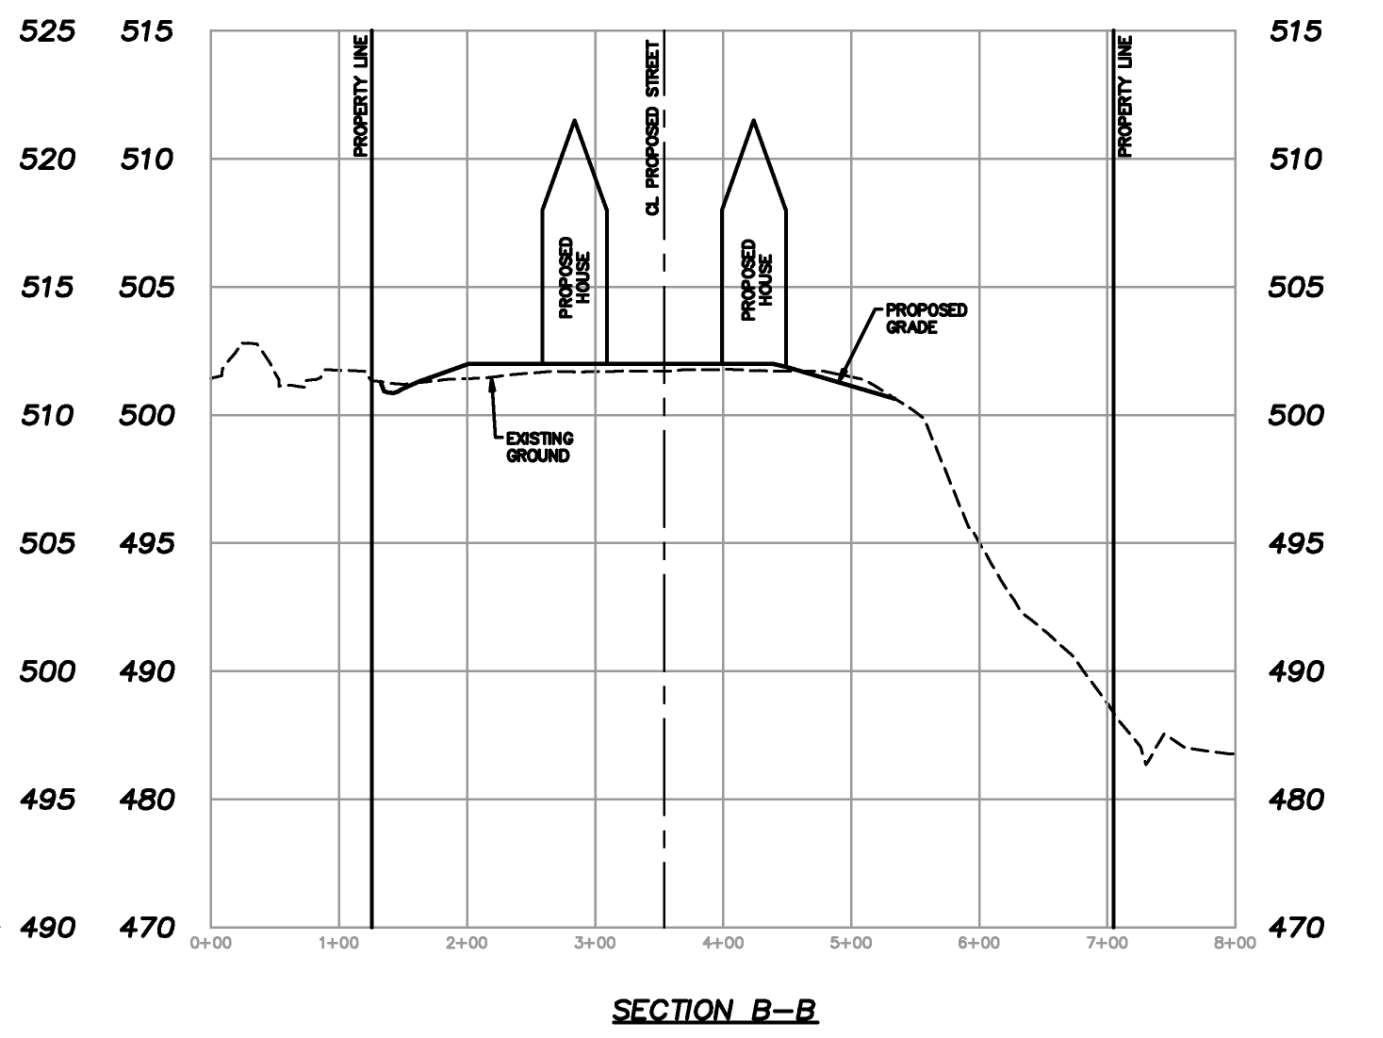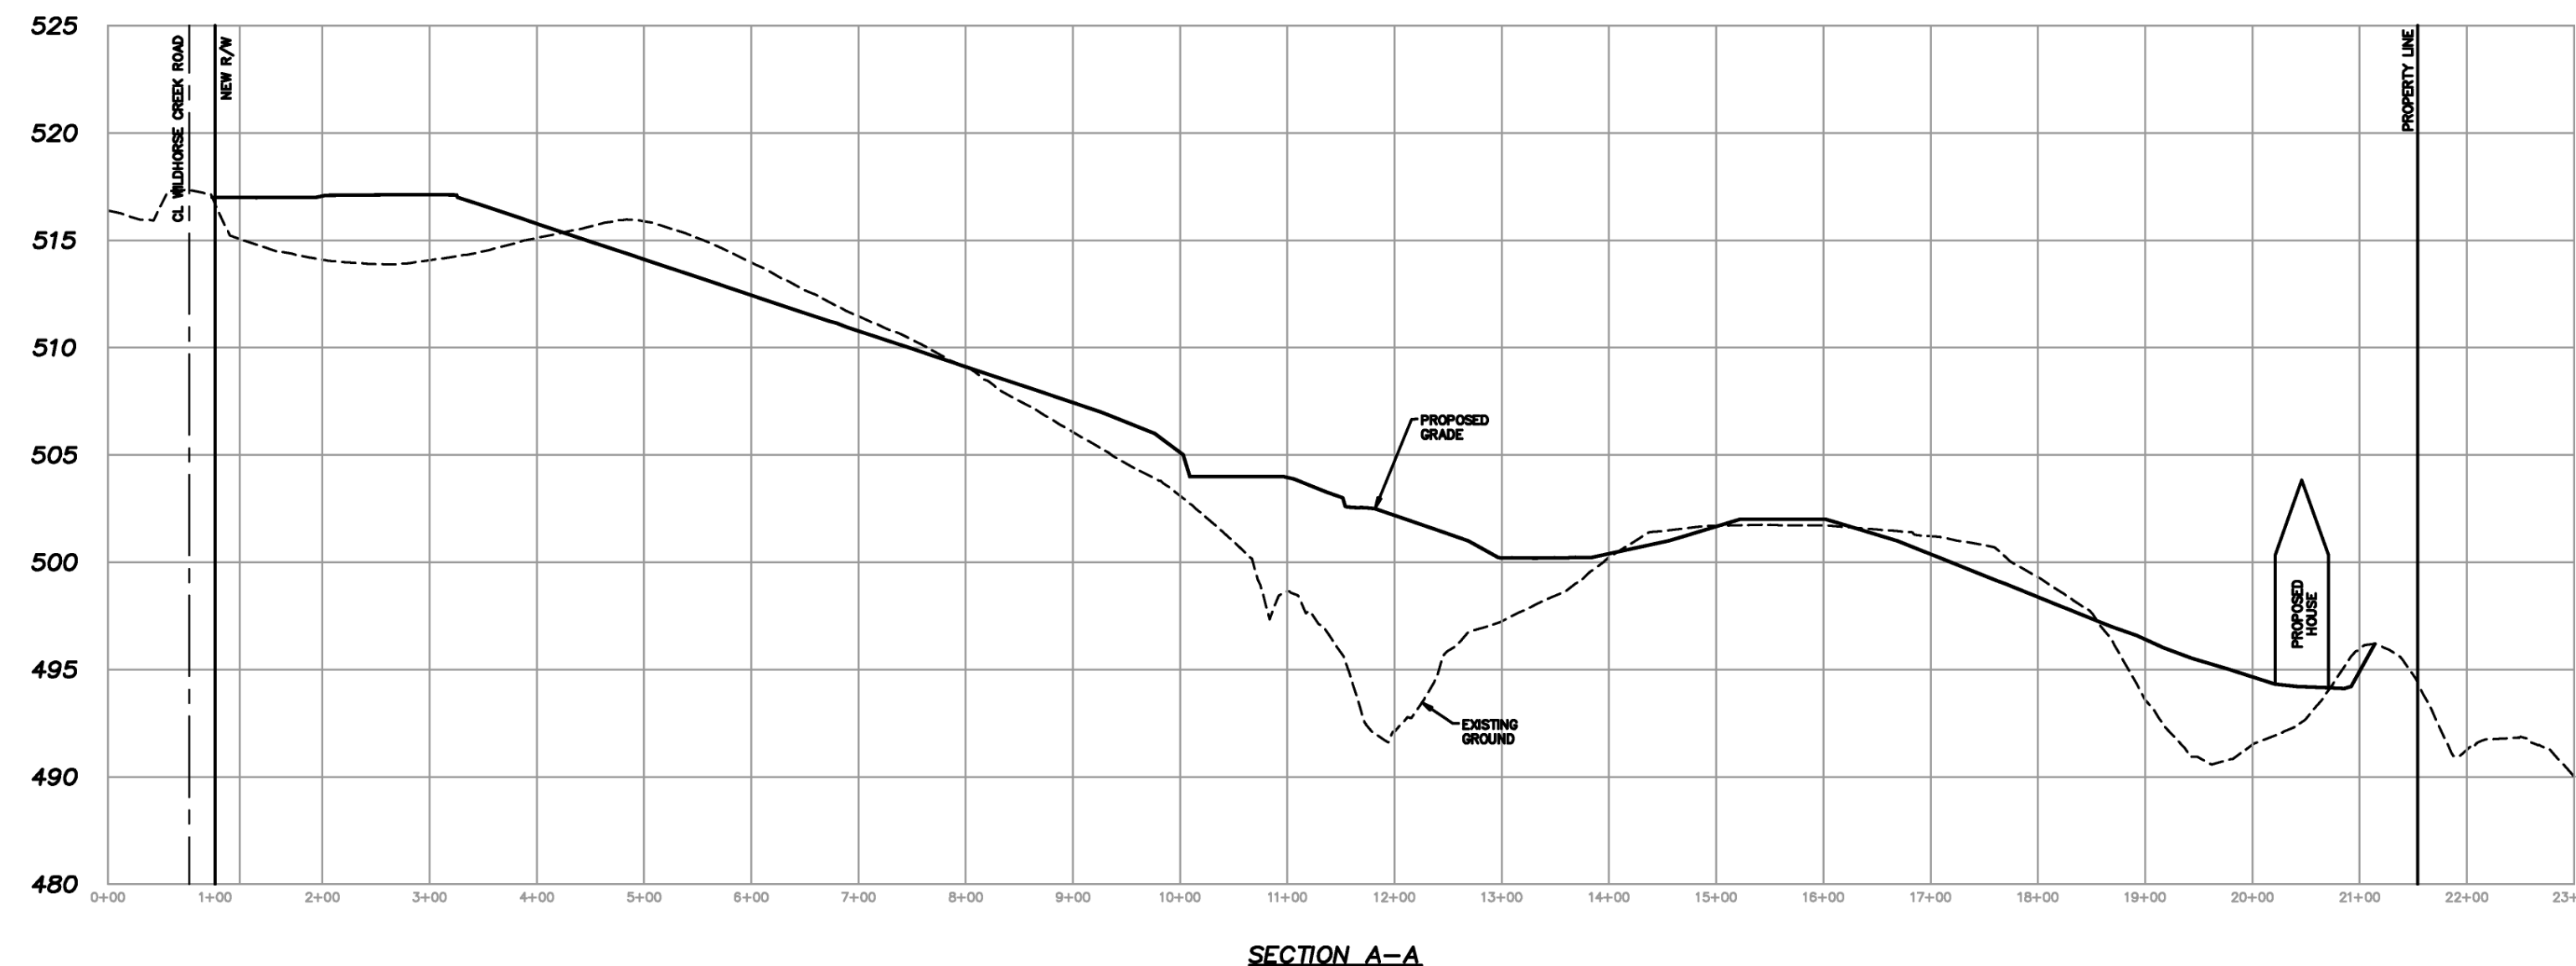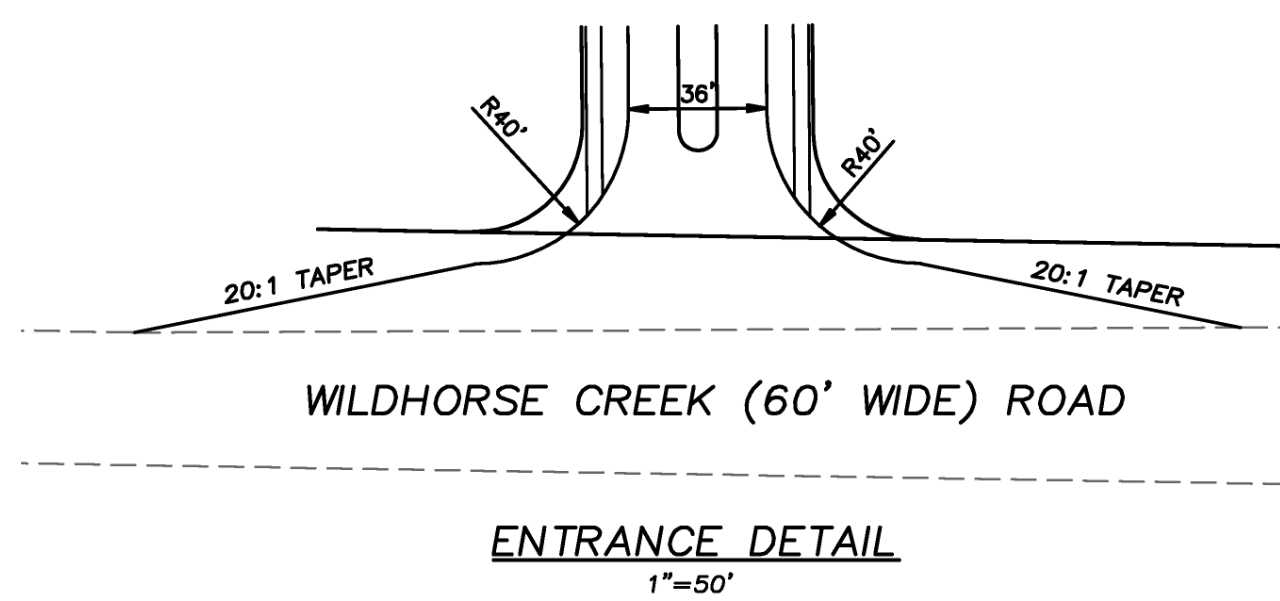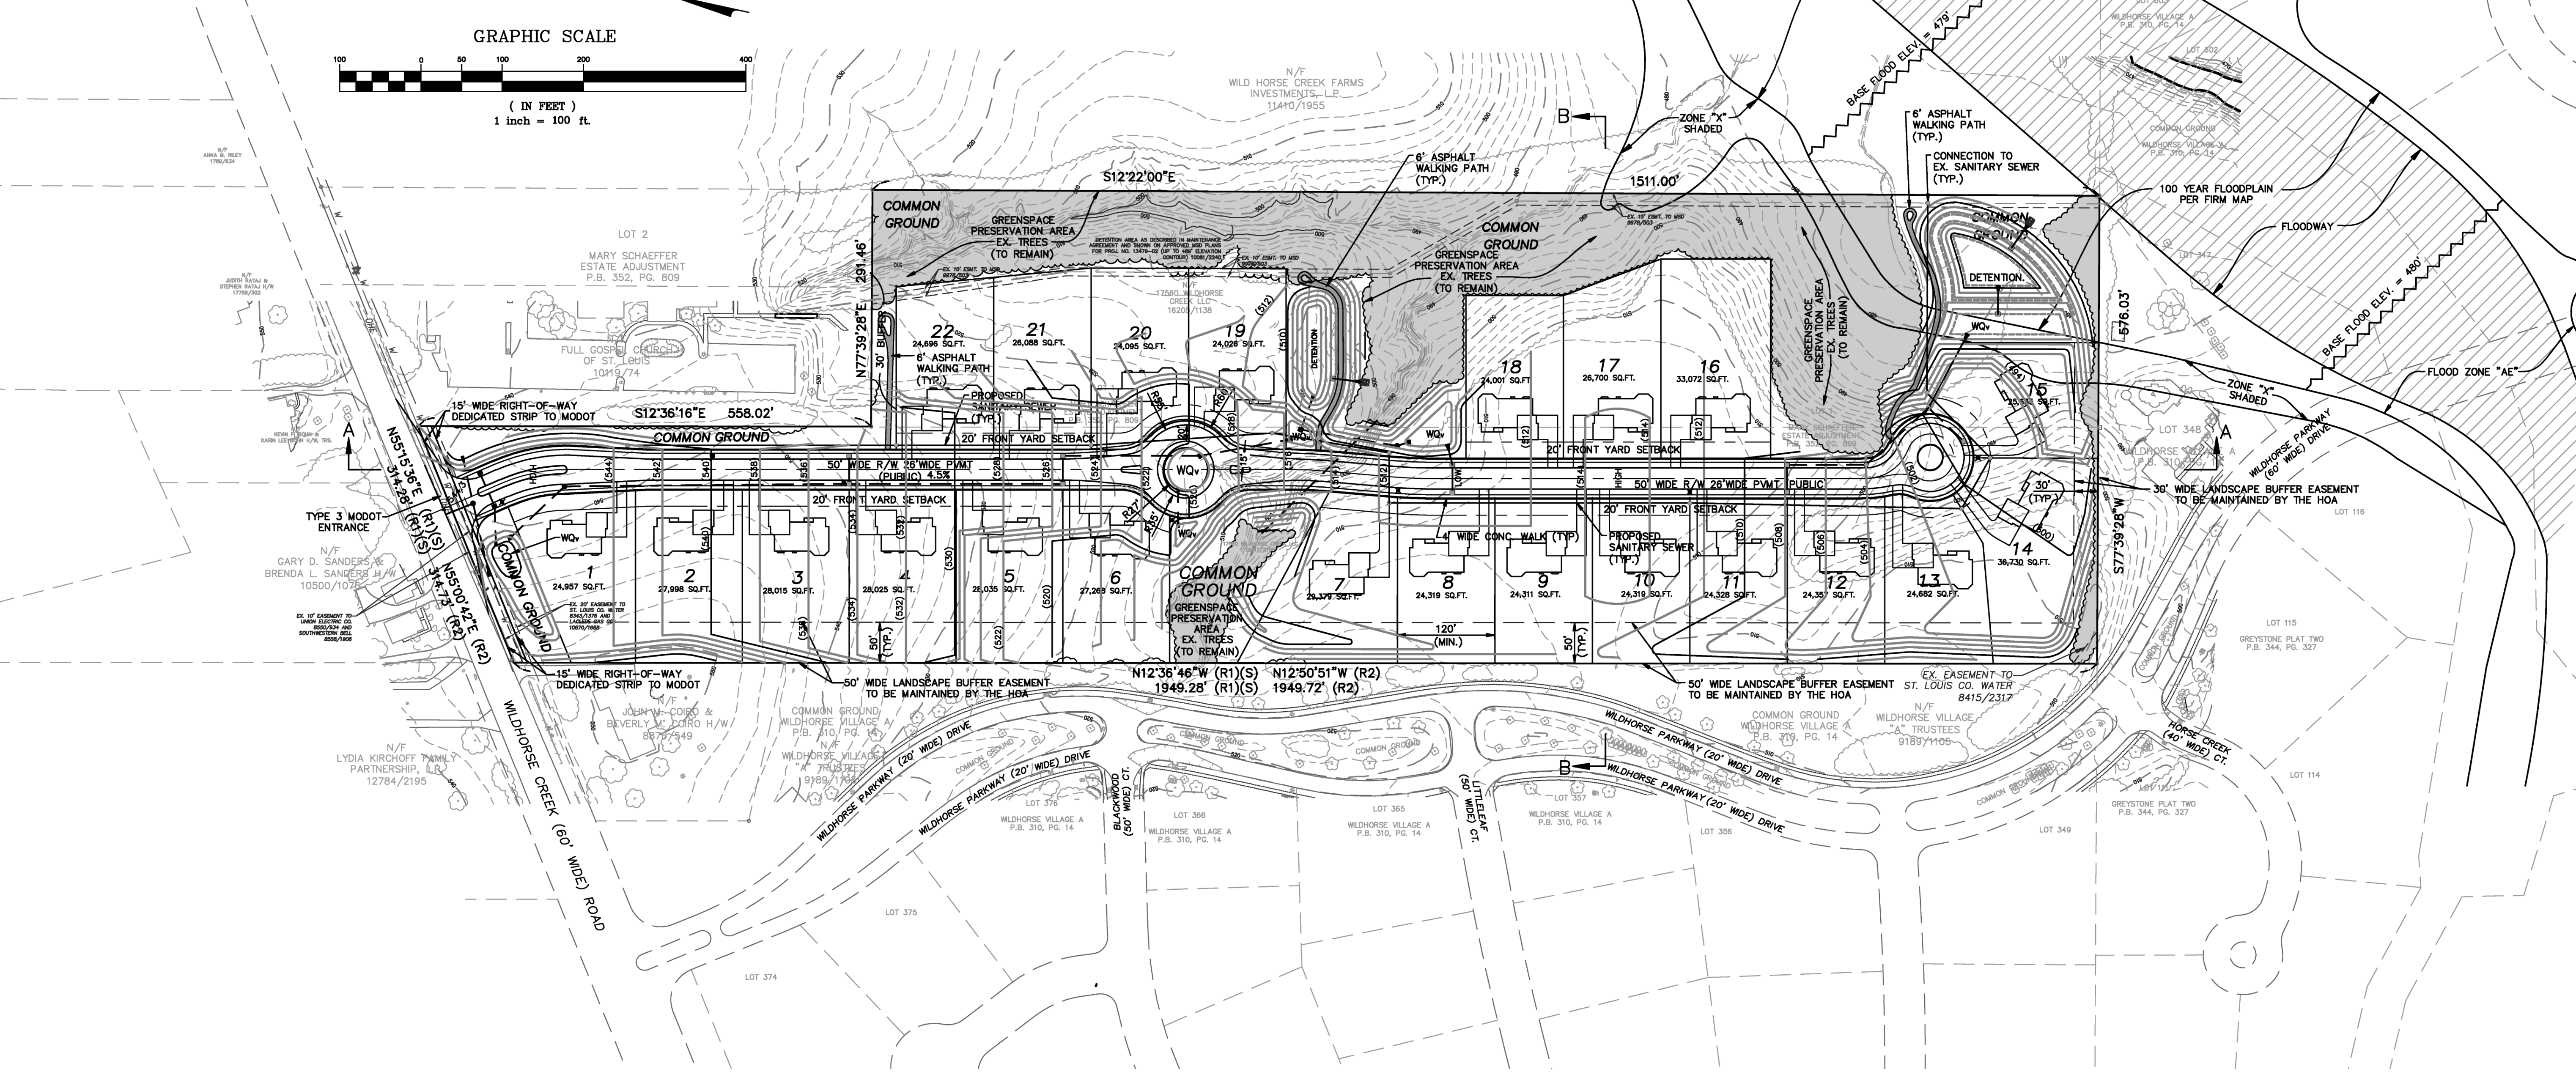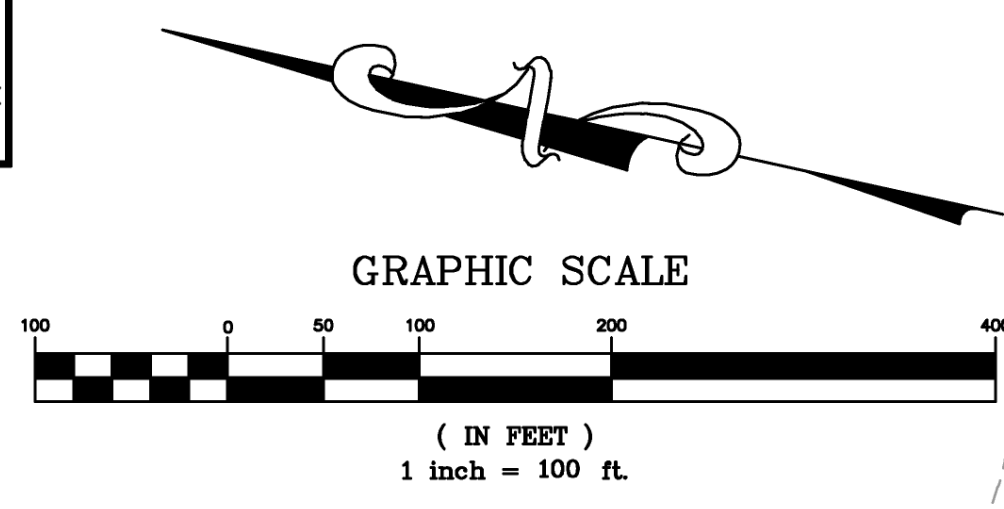

ISSUE	REMARKS/DATE
1	8-22-2011, INITIAL SUBMITTAL
2	8-15-2011, CITY COMMENTS
3	8-21-2011, CITY COMMENTS

McBride Wildhorse, LLC
 5081 New Baumgartner Road
 St. Louis, Missouri 63129
 Ph. 314-487-6717

THE STERLING CO.
 ENGINEERS & SURVEYORS
 5055 New Baumgartner Road
 St. Louis, Missouri 63129
 Ph. 314-487-0440 Fax 314-487-9944
 www.sterling-eng-survey.com
 Corporate Certificate of Authority #001948

Arbors at Wildhorse Creek
 Chesterfield, Missouri
 PRELIMINARY PLAN

Date: _____
 License No. _____
 Civil Engineer

Job Number: **11-01-002**
 Date: **AUG. 29, 2011**
 Designed: _____ Sheet
 Drawn: **2.1**
 Checked: **PRE**

MSD Base Map 18V
 MSD P # _____
 Highway & Traffic # _____

Drawing name: K11101002 Wildhorse Creek 23 Arborg/plan/initial/1000.dwg Plotted on: Sep 21, 2011 - 2:59pm Plotted by: abraham