



690 Chesterfield Pkwy W • Chesterfield MO 63017-0760 Phone: 636-537-4000 • Fax 636-537-4798 • www.chesterfield.mo.us

# **Planning Commission Staff Report**

Project Type:	Record Plat
Meeting Date:	May 13, 2019
From:	Mike Knight, Planner JmK
Location:	A 223 acre tract of land located north of Wild Horse Creek Road and east of Long Road.
Description:	<b>Fienup Farms (Record Plat 7):</b> Record Plat 7 of the 223 acre development known as Fienup Farms located north of Wild Horse Creek Road and east of Long Road.

## PROPOSAL SUMMARY

Wild Horse Residential, LLC has submitted a request for the seventh Record Plat in conjunction with the development of the 223 acres zoned "PUD" Planned Unit Development located on the north side of Wild Horse Creek Road approximately 3,250 feet east of its intersection with Kehrs Mill Road and 4,400 feet west of its intersection with Baxter Road. On March 4, 2019 City Council approved the first six Record Plats that established 111 of the 223 total lots. This request is solely for the seventh (Record Plat 7) of the 223 acre development.

## **HISTORY OF SUBJECT SITE**

The subject property was zoned "NU" Non-Urban District and "FPNU" Flood Plain Non-Urban District by St. Louis County prior to the incorporation of the City of Chesterfield.

On August 21, 2017, the City of Chesterfield approved Ordinances 2970 and 2971, which zoned the subject site from an "NU" Non-Urban District to an "E-1 AC" Estate District and "PUD" Planned Unit Development, respectively, as part of a two-step zoning process in order to obtain entitlements to develop this tract of land as a single-family residential subdivision. In conjunction with the "PUD" Planned Unit Development zoning request, a Preliminary Plan was prepared and approved during the zoning process.

On Monday, February 12, 2018, the Site Development Plan, Landscape Plan, Tree Preservation Plan, and Tree Stand Delineation for Fienup Farms were approved by the City of Chesterfield Planning Commission by a vote of 8-0.

On July 31, 2018, the City of Chesterfield approved the Improvement Plans for the development. The grading permit remains valid until the expiration of June 6, 2023. If work on this project will continue beyond that date, a permit extension request may be submitted.



Figure 1: Subject Site Aerial

## **STAFF ANALYSIS**

A Record Plat is the instrument which dedicates lots, easements, and road right-of-way for future roads within a development or portion thereof. Once a plat is recorded, the new lots may be sold to individual owners. The Record Plats must substantially conform to the approved Site Development Plan.

The applicant is required to execute Subdivision Improvement Construction Deposit agreements and Subdivision Improvement Maintenance Deposit agreements, along with the associated sureties prior to the acceptance of the Record Plats. The deposits include the improvements and/or portion of improvements necessary to support the required items in each plat. The estimates should include but not be limited to streets, sidewalk, storm sewer, sanitary sewer, detention, grading, sediment and erosion control, monuments, streetlights, street signs, water mains, street trees, common ground seeding/island sodding, retaining walls, fences, emergency access, barricades and end-of-pavement markers, temporary turn-around, and amenities (trails, playgrounds, restrooms, etc.).

Fienup Farms Record Plat 7

Below in Figure 2 is an image that outlines all the six plats included in Phase 1 along with the additional Plat 7 with the associated improvements for each plat. Table 1 below Figure 2 identifies each plat, provides the number of lots contained in each plat, followed by a brief description of that plat.



Figure 2: Plats and Associated Improvements

Record Plat	Lots	Description
Plat 1	37	Southeastern lots including east entrance
Plat 2	15	Directly north of Plat 1 with lots ranging from 15,300 - 18,634 SF
Plat 3	0	Includes Fienup Farms BLVD/west entrance, the entire lake, and western and northern amenities
Plat 4	16	Southwestern and southcentral lots including some amenities close to the west entrance
Plat 5	15	Primarily in the center of the site with the largest lots of phase 1 from 16,186 - 41,744 SF
Plat 6	28	Northern edge of phase 1 including amenities in the northeast
Plat 7	15	Directly north of Plat 2 continuing north along Fienup Lakes Drive

Table 1: Plat Description

Fienup Farms Record Plat 7

#### **STAFF RECOMMENDATION**

Staff has reviewed the submittal and has found the application to be in conformance with the City of Chesterfield Unified Development Code. Staff recommends approval of Record Plat 7 of the Fienup Farms development.

#### MOTION

The following options are provided to the Planning Commission for consideration relative to this application:

- 1) "I move to approve (or deny) Record Plat 7 of the Fienup Farms development."
- 2) "I move to approve Record Plat 7 of the Fienup Farms development with the following conditions..." (Conditions may be added, eliminated, altered or modified)

Attachments: Record Plat 7

# **OWNER'S CERTIFICATE**

WE, THE UNDERSIGNED, OWNERS OF A TRACT OF LAND HEREIN PLATTED AND FURTHER DESCRIBED IN THE FORGOING SURVEYORS CERTIFICATION HAVE CAUSED THE SAME TO BE SURVEYED AND SUBDIVIDED IN THE MANNER SHOWN ON THIS PLAT, WHICH SUBDIVISION SHALL HEREAFTER BE KNOWN AS "FIENUP FARMS PLAT SEVEN". FIENUP LAKE DRIVE (40 FEET WIDE) AND PATCHWORK FIELDS (40 FEET WIDE), TOGETHER WITH ALL CUL-DE-SACS AND ROUNDINGS LOCATED AT THE STREET INTERSECTIONS WHICH FOR BETTER IDENTIFICATION ARE SHOWN HATCHED (/ / / / /) ON THIS PLAT, ARE HEREBY DEDICATED TO CITY OF CHESTERFIELD FOR PUBLIC USE FOREVER.

PERMANENT ROADWAY, IMPROVEMENT, MAINTENANCE, AND SIDEWALK EASEMENTS (P.R.I.M.S.E.) ARE HEREBY DEDICATED TO THE CITY OF CHESTERFIELD. MISSOURI, FOR PUBLIC USE FOREVER. PUBLIC SIDEWALKS LOCATED WITHIN THE PERMANENT ROADWAY, IMPROVEMENT, MAINTENANCE, AND SIDEWALK EASEMENTS SHALL BE MAINTAINED BY THE CITY OF CHESTERFIELD, MISSOURI.

ALL EASEMENTS SHOWN ON THIS PLAT, UNLESS DESIGNATED FOR OTHER SPECIFIC PURPOSES, ARE HEREBY DEDICATED TO THE CITY OF CHESTERFIELD, MISSOURI, MISSOURI AMERICAN WATER COMPANY, SPIRE MISSOURI, INC., UNION ELECTRIC COMPANY D/B/A AMEREN MISSOURI, SOUTHWESTERN BELL TELEPHONE COMPANY, L.P., D/B/A AT&T MISSOURI, METROPOLITAN ST. LOUIS SEWER DISTRICT, THE RELEVANT CABLE TELEVISION COMPANY, THEIR SUCCESSORS AND ASSIGNS AS THEIR INTERESTS MAY APPEAR FOR THE PURPOSE OF IMPROVING, CONSTRUCTING, REPLACING, MAINTAINING, AND REPAIRING PUBLIC UTILITIES, ROADWAYS, SEWER OR SEWERS, STORM WATER IMPROVEMENTS AND DRAINAGE FACILITIES, WITH THE RIGHT OF TEMPORARY USE OF ADJACENT GROUND NOT OCCUPIED BY IMPROVEMENTS FOR THE EXCAVATION AND STORAGE OF MATERIALS DURING INSTALLATION, REPAIR OR REPLACEMENT OF SAID UTILITIES, SEWER OR SEWERS, STORM WATER IMPROVEMENTS AND DRAINAGE FACILITIES.

DEFEASIBLE EASEMENTS, WHICH FOR BETTER IDENTIFICATION ARE SHOWN "EARTH" HATCHED ( ) ON THIS PLAT, ARE HEREBY ESTABLISHED FOR THE BENEFIT OF THE METROPOLITAN ST. LOUIS SEWER DISTRICT. THEIR SUCCESSORS AND ASSIGNS AS THEIR INTERESTS MAY APPEAR FOR THE PURPOSE OF IMPROVING, CONSTRUCTING, REPLACING, MAINTAINING, AND REPAIRING, SEWER OR SEWERS, STORM WATER IMPROVEMENTS AND DRAINAGE FACILITIES, WITH THE RIGHT OF TEMPORARY USE OF ADJACENT GROUND NOT OCCUPIED BY IMPROVEMENTS FOR THE EXCAVATION AND STORAGE OF MATERIALS DURING INSTALLATION, REPAIR OR REPLACEMENT OF SAID, SEWER OR SEWERS, STORM WATER IMPROVEMENTS AND DRAINAGE FACILITIES, SAID EASEMENTS ARE CONSIDERED DEFEASIBLE IN NATURE IN AS MUCH AS. AT WHICH TIME DULY DEDICATED EASEMENTS ARE EXECUTED AND RECORDED IN FUTURE PLATS COVERING THESE DEFEASIBLE EASEMENTS, THESE DEFEASIBLE EASEMENTS WILL AUTOMATICALLY TERMINATE AND BECOME NULL AND VOID WITH NO FURTHER ACTION REQUIRED.

THE DEFEASIBLE TEMPORARY TURNAROUND EASEMENT, AS SHOWN HEREON AT THE SOUTHWESTERN END OF PATCHWORK FIELDS. IS HEREBY DEDICATED TO THE CITY OF CHESTERFIELD, MISSOURI FOR PUBLIC USE AS A TEMPORARY TURNAROUND UNTIL SUCH TIME THAT THE RIGHT-OF-WAY OF PATCHWORK FIELDS IS EXTENDED TO THE SOUTHWEST, AT WHICH TIME SAID DEFEASIBLE TEMPORARY TURNAROUND EASEMENT WILL TERMINATE AND BECOME NULL AND VOID WITH NO FURTHER ACTION REQUIRED. THE FIENUP FARMS HOMEOWNERS' ASSOCIATION SHALL BE RESPONSIBLE FOR THE MAINTENANCE OF THE TEMPORARY TURNAROUND.

THE SIGHT DISTANCE EASEMENT AS SHOWN HEREON IS HEREBY DEDICATED TO THE CITY OF CHESTERFIELD, MISSOURI, FOR PUBLIC USE FOREVER, TO ENSURE AND PROTECT THE CLEAR AND UNOBSTRUCTED VIEW OF MOTORISTS ON AND ENTERING THE ADJACENT ROADWAY. NO PART OF SAID EASEMENT SHALL BE BUILT ON IN ANY MANNER WHATSOEVER, NOR SHALL THE GRADE OF THE LAND WITHIN THE EASEMENT BE CHANGED, NOR SHALL GRANTOR ERECT, PLANT, ALLOW OR PERMIT ANY STRUCTURE (INCLUDING SIGNS, FENCES OR POLES) OR PLANTING (INCLUDING ANY TREES, SHRUBS, GRASS OR WEEDS) WITHIN SAID EASEMENT UNLESS EXPRESSLY APPROVED BY THE CITY OF CHESTERFIELD. ANY STRUCTURES, PLANTS OR GRADING WHICH ARE NOT APPROVED BY THE CITY OF CHESTERFIELD, OR WHICH ARE NOT MAINTAINED, SHALL BE REMOVED OR CORRECTED. ANY STRUCTURE OR PLANTING APPROVED BY THE CITY OF CHESTERFIELD SHALL BE MAINTAINED TO PROVIDE SIGHT DISTANCE. DRIVEWAYS AND SIDEWALKS SHALL BE ALLOWED IN THE SIGHT DISTANCE EASEMENT.

THIS PLAT IS AFFECTED BY A "MAINTENANCE AGREEMENT" EXECUTED THE 12TH DAY OF JUNE, 2018, AS RECORDED IN THE ST. LOUIS COUNTY RECORDER OF DEEDS IN BOOK 23064, PAGE 2737 OR AS AMENDED THEREAFTER, FOR MAINTENANCE AND OPERATION OF THE STORMWATER MANAGEMENT RESERVE AREAS SERVICING DRAINAGE FROM LOTS CONTAINED WITHIN THIS PLAT.

THE SUBJECT TRACT IS AFFECTED BY A RESIDENTIAL USE RESTRICTION LIMITING ANY DEVELOPMENT ON THE SUBJECT TRACT TO SINGLE-FAMILY RESIDENTIAL USE, INCLUDING SINGLE-FAMILY HOMES, VILLAS AND DUPLEXES AND RELATED AMENITIES TO SERVE SUCH RESIDENTIAL USE AND PARKS AND FOR NO OTHER PURPOSE WHATSOEVER. ADDITIONALLY THE SUBJECT TRACT IS AFFECTED BY AN AMENITY RESTRICTION THAT STATES THE GRANTEE SHALL NOT CONSTRUCT A CLUBHOUSE, COMMUNITY OR RECREATION CENTER, OR SIMILAR ENCLOSED BUILDING OR AMPHITHEATER ON THE WEST SIDE OF FIENUP LAKE (THE FOREGOING SHALL NOT RESTRICT THE CONSTRUCTION OF GAZEBOS, TRAILS, PARK BENCHES OR OTHER SIMILAR PASSIVE RECREATIONAL FEATURES IN THE AFOREMENTIONED AREA). FURTHERMORE, IF GRANTEE DRILLS A WATER WELL TO ADD WATER TO FIENUP LAKE, THE LOCATION OF THE WELL WILL BE IN COMMON GROUND ADJACENT TO THE LAKE. THE ABOVE MENTIONED RESIDENTIAL USE AND AMENITY RESTRICTIONS ARE ACCORDING TO INSTRUMENT RECORDED IN BOOK 23052, PAGE 895. THESE RESTRICTIONS SHALL REMAIN IN EFFECT UNTIL MAY 31, 2038. SAID INSTRUMENT ALSO ESTABLISHES SEVERAL LARGE LOT RESTRICTION AREAS, WHICH DO NOT AFFECT THE SUBJECT TRACT.

THIS SUBDIVISION IS SUBJECT TO COVENANTS, CONDITIONS AND RESTRICTIONS RECORDED IN FIENUP FARMS DECLARATION OF COVENANTS, CONDITIONS AND RESTRICTIONS FILED ON THE 12TH DAY OF MARCH, 2019, IN BOOK 23435, PAGE 510 OF THE ST. LOUIS COUNTY RECORDS OR AS AMENDED THEREAFTER. BUILDING LINES AS SHOWN ON THIS PLAT ARE HEREBY ESTABLISHED.

IT IS HEREBY CERTIFIED THAT ALL EXISTING EASEMENTS ARE SHOWN OR NOTED ON THIS PLAT AS OF THE TIME AND DATE OF RECORDING OF THIS PLAT.

IN WITNESS THEREOF, I HAVE HEREUNTO SET MY HAND THIS \_\_\_\_\_\_ DAY OF\_\_\_\_\_, 2019. WILD HORSE RESIDENTIAL, LLC

JHB PROPERTIES, INC. MANAGING MEMBER

JOHN H. BERRA, JR., PRESIDENT STATE OF MISSOURI

COUNTY OF ST. LOUIS

, 2019, BEFORE ME PERSONALLY APPEARED JOHN H. BERRA JR., TO ME PERSONALLY KNOWN, WHO. ON THIS DAY O BEING BY ME DULY SWORN, DID SAY THAT HE IS THE PRESIDENT OF JHB PROPERTIES, INC., A MISSOURI CORPORATION AND MANAGING MEMBER OF WILD HORSE RESIDENTIAL, LLC, A MISSOURI LIMITED LIABILITY COMPANY, AND THAT SAID INSTRUMENT WAS SIGNED ON BEHALF OF SAID LIMITED LIABILITY COMPANY, AND SAID JOHN H. BERRA JR. ACKNOWLEDGED SAID INSTRUMENT TO BE THE FREE ACT AND DEED OF SAID LIMITED LIABILITY COMPANY. IN TESTIMONY WHEREOF, I HAVE HEREUNTO SET MY HAND AND AFFIXED MY OFFICIAL SEAL IN THE COUNTY AND STATE AFORESAID, THE DAY AND YEAR FIRST ABOVE WRITTEN.

MY COMMISSION EXPIRES:

NOTARY PUBLIC

LIENHOLDER - PARTIAL RELEASE OF DEED OF TRUST

WHEREAS, COMMERCE BANK, BY A DEED OF TRUST DATED MAY 31, 2018 AND RECORDED IN DEED BOOK 23052, PAGE 970 OF THE ST. LOUIS COUNTY RECORDS, CONVEYED TO THE TRUSTEE THEREIN NAMED CERTAIN REAL ESTATE TO SECURE THE PAYMENT OF CERTAIN NOTE OR NOTES IN SAID DEED DESCRIBED AND SET FORTH; AND WHEREAS, SAID DEED OF TRUST AND NOTE OR NOTES HAS OR HAVE BEEN PARTIALLY PAID AND SATISFIED.

NOW THEREFORE, THE UNDERSIGNED, PRESENT HOLDER AND LEGAL OWNER OF SAID DEED OF TRUST AND NOTE OR NOTES, DOES HEREBY JOIN IN AND APPROVE IN EVERY DETAIL THIS PLAT AND DOES HEREBY REMISE, RELEASE AND QUITCLAIM UNTO THE PRESENT OWNERS, PART OF THE REAL ESTATE IN SAID DEED OF TRUST DESCRIBED, TO WIT: ALL STREETS, PUBLIC OR PRIVATE, RIGHT-OF-WAY DEDICATION AREAS, OR ROADWAY EASEMENTS ON THIS PLAT. TO HAVE AND TO HOLD SAME, WITH ALL APPURTENANCES THERETO BELONGING FREE, CLEAR AND DISCHARGED FROM THE ENCUMBRANCE OF SAID DEED OF IN WITNESS THEREOF, THE UNDERSIGNED HAS EXECUTED THESE PRESENTS THIS \_\_\_\_

PRINT NAME AND TITLE STATE OF MISSOURI COUNTY OF ST. LOUIS

2019, BEFORE ME APPEARED \_\_\_\_\_ \_, TO ME PERSONALLY ON THIS \_\_\_\_\_ DAY OF \_\_\_\_ KNOWN, WHO BEING BY ME DULY SWORN, DID SAY HE/SHE IS THE , AND THAT SAID INSTRUMENT WAS SIGNED AND SEALED ON BEHALF OF SAID ASSOCIATION AND SAID \_ ACKNOWLEDGED SAID INSTRUMENT TO BE THE FREE ACT AND DEED OF SAID ASSOCIATION.

IN TESTIMONY WHEREOF, I HAVE HEREWITH SET MY HAND AND AFFIXED MY NOTARIAL SEAL IN THE COUNTY AND STATE AFORESAID, THE DAY AND YEAR FIRST ABOVE WRITTEN.

MY COMMISSION EXPIRES:

14-06-196

NOTARY PUBLIC

			LC
THE	ENGINEERS 8	SURVEYORS	NG RD.
	St. Louis, M Ph. 314-487-0440	umgartner Road issouri 63129 Fax 314-487-8944 g-eng-sur.com	P RAILR
DRAWN BY:	GFS	MSD P# - MULTIPLE	WILD HORSE
HECKED BY:	JAH	DATE: APR. 11, 2019	(/
	14.06.106	FIENUP FARMS	

PLAT SEVEN

OCATION MAP CREEK R

PARCEL 1:

PARCEL 2

PARCEL 3A:

A TRACT OF LAND BEING PART OF U.S. SURVEY 125, TOWNSHIP 45 NORTH, RANGE 4 EAST OF THE FIFTH PRINCIPAL MERIDIAN, CITY OF CHESTERFIELD, ST. LOUIS COUNTY.

PARCEL 3B: A TRACT OF LAND BEING PART OF U.S. SURVEY 125 AND U.S. SURVEY 2031, TOWNSHIP 45 NORTH, RANGE 4 EAST OF THE FIFTH PRINCIPAL MERIDIAN, CITY OF CHESTERFIELD, ST.

ACCORDING TO THE PLAT THEREOF RECORDED IN PLAT BOOK 366, PAGES 195-198 OF THE ABOVE MENTIONED RECORDS, SAID CORNER ALSO BEING LOCATED ALONG ON THE SOUTHERN RIGHT-OF-WAY OF V AND S RAILWAY, LLC RAILROAD (100 FEET WIDE), RECORDED IN BOOK 21400, PAGE 3467 OF THE ABOVE MENTIONED RECORDS; THENCE PROCEEDING ALONG THE NORTHERN LINE OF SAID ADJUSTED TRACT "A" AND THE SOUTHERN RIGHT-OF-WAY OF SAID V AND S RAILWAY, LLC RAILROAD (100 FEET WIDE), NORTH 80°30'54" EAST, 867.90 FEET TO A FOUND AXEL; THENCE LEAVING THE SOUTHERN LINE OF SAID RIGHT-OF-WAY AND NORTHERN LINE OF SAID ADJUSTED TRACT "A" AND PROCEEDING NORTH 00°08'42" EAST, 101.43 FEET TO THE SOUTHWESTERN CORNER OF LOT 14 OF CHESTERFIELD COMMONS PLAT ONE, A SUBDIVISION RECORDED IN PLAT BOOK 348, PAGES 554-564 OF THE ABOVE MENTIONED RECORDS, SAID POINT ALSO BEING LOCATED ALONG THE NORTHERN RIGHT-OF-WAY OF SAID V AND S RAILWAY, LLC RAILROAD (100 FEET WIDE): THENCE ALONG THE NORTHERN RIGHT-OF-WAY OF SAID V AND S RAILWAY, LLC RAILROAD (100 FEET WIDE), NORTH 80°30'06" EAST, 1,943.90 FEET TO A POINT LOCATED ON THE SOUTHERN LINE OF THE AFOREMENTIONED LOT 14 AND BEING THE POINT OF BEGINNING OF THE HEREIN DESCRIBED TRACT OF LAND; THENCE LEAVING SAID NORTHERN RIGHT-OF-WAY AND PROCEEDING ALONG THE SOUTHERN LINE OF THE AFOREMENTIONED LOT 14 THE FOLLOWING COURSES AND DISTANCES: NORTH 50°38'14" EAST, 33.25 FEET; THENCE NORTH 07°36'07" EAST, 75.30 FEET; THENCE NORTH 81°00'49" EAST, 11.29 FEET; THENCE SOUTH 00°10'44" WEST, 39.57 FEET TO A POINT LOCATED IN THE CENTERLINE OF BONHOMME CREEK, AS LOCATED BY VOLZ INC. IN 1997 AND DESCRIBED IN THE AFOREMENTIONED CHESTERFIELD COMMONS PLAT ONE; THENCE CONTINUING ALONG THE SOUTHERN LINE OF THE AFOREMENTIONED LOT 14, AND THE CENTERLINE OF BONHOMME CREEK THE FOLLOWING COURSES AND DISTANCES: NORTH 82°24'32" EAST, 55.84 FEET; THENCE NORTH 71°02'54" EAST. 46.72 FEET: THENCE NORTH 79°10'39" EAST. 284.77 FEET: THENCE NORTH 59°42'54" EAST. 235.37 FEET: THENCE SOUTH 78°08'20" EAST, 11.11 FEET; THENCE NORTH 71°32'34" FAST, 83.74 FEFT TO THE NORTHWESTERN CORNER OF A TRACT OF LAND CONVEYED TO ST. LOUIS KANSAS CITY & COLORADO RAILROAD BY DEED RECORDED IN BOOK 31, PAGE 424 OF THE ABOVEMENTIONED RECORDS; THENCE LEAVING THE CENTERLINE OF BONHOMME CREEK AND THE SOUTHERN LINE OF THE AFOREMENTIONED LOT 14 AND PROCEEDING ALONG THE WESTERN LINE OF SAID ST. LOUIS KANSAS CITY & COLORADO RAILROAD TRACT SOUTH 03°45'04" WEST. 148.89 FEET AND SOUTH 04°42'16" WEST. 9.71 FEET TO A POINT LOCATED ALONG THE NORTHERN RIGHT-OF-WAY OF THE AFOREMENTIONED V AND S RAILWAY, LLC RAILROAD (100 FEET WIDE); THENCE ALONG SAID NORTHERN RIGHT-OF-WAY. SOUTH 80°30'06" WEST, 718.81 FEET TO THE POINT OF BEGINNING, AND CONTAINING 57,378 SQUARE FEET (1.3172 ACRES MORE OR LESS), ACCORDING TO A SURVEY PERFORMED BY THE STERLING COMPANY JUNE, 2017 UNDER ORDER NUMBER 14-06-196; PARCEL 4

A TRACT OF LAND BEING PART OF TRACT "A" OF A RESUBDIVISION OF PART A OF FIENUP TRACT "A MINOR SUBDIVISION", A SUBDIVISION ACCORDING TO THE PLAT THEREOF RECORDED IN PLAT BOOK 227, PAGE 99 OF THE ST. LOUIS COUNTY, MISSOURI RECORDS, LOCATED IN U.S. SURVEY 125, TOWNSHIP 45 NORTH, RANGE 4 EAST OF THE FIFTH PRINCIPAL MERIDIAN, CITY OF CHESTERFIELD, ST. LOUIS COUNTY, MISSOURI AND BEING MORE PARTICULARLY DESCRIBED AS FOLLOWS: COMMENCING AT THE NORTHWESTERN CORNER OF A TRACT OF LAND CONVEYED TO FIENUP FARM INC, RECORDED IN BOOK 13401, PAGE 1842 OF THE ABOVE MENTIONED RECORDS; THENCE LEAVING SAID CORNER AND PROCEEDING NORTH 05°06'30" EAST, 1265.50 FEET TO THE POINT OF BEGINNING OF THE HEREIN DESCRIBED TRACT OF LAND, SAID TRACT OF LAND BEING BOUNDED ON THE WEST, NORTH, EAST AND SOUTH BY ADJUSTED TRACT "A" OF FIENUP TRACT - BOUNDARY ADJUSTMENT PLAT, RECORDED IN PLAT BOOK 366, PAGES 195-198 OF THE ABOVE MENTIONED RECORDS; THENCE PROCEEDING THE FOLLOWING COURSES AND DISTANCES: THENCE NORTH 89°00'00" WEST, 508.20 FEET;

THENCE NORTH 01°00'00" EAST, 600.00 FEET; THENCE SOUTH 89°00'00", EAST, 508.20 FEET; THENCE SOUTH 01°00'00" WEST, 600.00 FEET TO THE POINT OF BEGINNING AND

CONTAINING 304,920 SQUARE FEET (7.0000 ACRES MORE OR LESS), ACCORDING TO A SURVEY PERFORMED BY THE STERLING COMPANY IN JUNE, 2017 UNDER ORDER NUMBER

# FIENUP FARMS PLAT SEVEN A TRACT OF LAND BEING PART OF ADJUSTED TRACT "A" OF FIENUP TRACT – BOUNDARY ADJUSTMENT PLAT RECORDED IN PLAT BOOK 366, PAGES 195-198, LOCATED IN U.S. SURVEYS 125 AND 2031, TOWNSHIP 45 NORTH, RANGE 4 EAST OF THE FIFTH PRINCIPAL MERIDIAN, CITY OF CHESTERFIELD, ST. LOUIS COUNTY, MISSOURI. ZONED "PUD" PLANNED UNIT DEVELOPMENT, ORDINANCE NO. 2971 **PROPERTY DESCRIPTION (PLAT SEVEN) PROPERTY DESCRIPTION - OVERALL DEVELOPMENT**

A TRACT OF LAND BEING ALL OF ADJUSTED TRACT "A" OF FIENUP TRACT - BOUNDARY ADJUSTMENT PLAT. A SUBDIVISION ACCORDING TO THE PLAT THEREOF RECORDED IN PLAT BOOK 366, PAGES 195-198 OF THE ST. LOUIS COUNTY, MISSOURI RECORDS, A TRACT OF LAND BEING PART OF U.S. SURVEY 125 IN TOWNSHIP 45 NORTH, RANGE 4 EAST.

A TRACT OF LAND BEING PART OF U.S. SURVEYS 125 AND 886, TOWNSHIP 45 NORTH, RANGE 4 EAST OF THE FIFTH PRINCIPAL MERIDIAN, CITY OF CHESTERFIELD, ST. LOUIS COUNTY, MISSOURI AND BEING MORE PARTICULARLY DESCRIBED AS FOLLOWS:

COMMENCING AT AN IRON ROD LOCATED ON THE SOUTHWESTERN CORNER OF A TRACT OF LAND CONVEYED TO TODD & GRETCHEN BENDER BY INSTRUMENT RECORDED IN BOOK 22908, PAGE 1229 OF THE ST. LOUIS COUNTY RECORDS, SAID POINT BEING LOCATED ON THE NORTHERN RIGHT-OF-WAY OF WILD HORSE CREEK ROAD (VARIABLE WIDTH). ESTABLISHED BY COURT ORDER RECORDED IN BOOK 1259, PAGE 81 OF THE ST. LOUIS COUNTY RECORDS: THENCE PROCEEDING ALONG THE WESTERN LINE OF SAID BENDER TRACT AND THE NORTHERN RIGHT-OF-WAY OF SAID WILD HORSE CREEK ROAD (VARIABLE WIDTH), NORTH 00°04'45" EAST, 6.74 FEET TO A POINT BEING LOCATED 39.67 FEET LEFT OF CENTERLINE STATION 222+42.97 OF SAID WILD HORSE CREEK ROAD (VARIABLE WIDTH); THENCE LEAVING THE WESTERN LINE OF SAID BENDER TRACT AND PROCEEDING ALONG THE NORTHERN LINE OF SAID WILD HORSE CREEK ROAD (VARIABLE WIDTH), THE FOLLOWING COURSES AND DISTANCES: THENCE NORTH 78°55'20" WEST, 120.54 FEET; THENCE SOUTH 11°04'40" WEST, 5.00 FEET; THENCE NORTH 78°55'20" WEST, 135.69 FEET TO THE POINT OF BEGINNING OF THE HEREIN DESCRIBED TRACT OF LAND, SAID POINT BEING LOCATED 35.00 FEET LEFT OF CENTERLINE STATION 219+86.13 OF SAID WILD HORSE CREEK ROAD (VARIABLE WIDTH); THENCE CONTINUING ALONG THE NORTHERN RIGHT-OF-WAY OF SAID WILD HORSE CREEK ROAD (VARIABLE WIDTH), THE FOLLOWING COURSES AND DISTANCES: THENCE NORTH 78°55'20" WEST, 64.31 FEET; THENCE NORTH 11'04'40" EAST, 5.00 FEET: THENCE NORTH 78°55'20" WEST, 250.00 FEET: THENCE NORTH 11°04'40" EAST, 5.00 FEET; THENCE NORTH 78°55'20" WEST, 150.00 FEET; THENCE SOUTH 11°04'40" WEST, 5.00 FEET; THENCE NORTH 78°55'20" WEST, 50.00 FEET; THENCE SOUTH 11°04'40" WEST, 5.00 FEET; THENCE NORTH 78°55'20" WEST, 100.00 FEET; THENCE SOUTH 11°04'40" WEST, 5.00 FEET: THENCE NORTH 78°55'20" WEST, 52.58 FEET TO A POINT BEING DISTANT 30.00 FEET LEFT OF CENTERLINE STATION 213+19.24 OF SAID WILD HORSE CREEK ROAD (VARIABLE WIDTH), AND BEING DISTANT SOUTH 00°46'25" WEST, 20.55 FEET FROM THE NORTHERN LINE OF U.S. SURVEY 125; THENCE PROCEEDING ALONG AN EASTERN LINE OF ADJUSTED TRACT "A" OF FIENUP TRACT - BOUNDARY ADJUSTMENT PLAT, RECORDED IN PLAT BOOK 366, PAGES 195-198 OF THE ST. LOUIS COUNTY RECORDS AND ITS SOUTHWARDLY PROLONGATION. NORTH 00°46'25" EAST, 120.58 FEET TO A POINT LOCATED ON A SOUTHERN LINE OF SAID ADJUSTED TRACT "A"; THENCE ALONG SAID SOUTHERN LINE OF ADJUSTED TRACT "A", NORTH 87°37'40" EAST, 663.65 FEET TO A FOUND IRON PIPE LOCATED ON A WESTERN LINE OF SAID ADJUSTED TRACT "A": THENCE ALONG SAID WESTERN LINE OF ADJUSTED TRACT "A", SOUTH 01°57'40" WEST, 271.43 FEET TO THE POINT OF BEGINNING AND CONTAINING 125.019 SQUARE FEET (2.8700 ACRES MORE OR LESS), ACCORDING TO A SURVEY PERFORMED BY THE STERLING COMPANY DURING THE MONTH OF JUNE, 2017 UNDER ORDER NUMBER 14-06-196.

MISSOURI, AND BEING MORE PARTICULARLY DESCRIBED AS FOLLOWS: COMMENCING AT AN IRON PIPE LOCATED ON THE NORTHWESTERN CORNER OF ADJUSTED TRACT "A" OF FIENUP FARM - BOUNDARY ADJUSTMENT PLAT. A SUBDIVISION ACCORDING TO THE PLAT THEREOF RECORDED IN PLAT BOOK 366, PAGES 195-198 OF THE ABOVE MENTIONED RECORDS, SAID CORNER ALSO BEING LOCATED ALONG ON THE SOUTHERN RIGHT-OF-WAY OF V AND S RAILWAY, LLC RAILROAD (100 FEET WIDE), RECORDED IN BOOK 21400, PAGE 3467 OF THE ABOVE MENTIONED RECORDS; THENCE PROCEEDING ALONG THE NORTHERN LINE OF SAID ADJUSTED TRACT "A" AND THE SOUTHERN RIGHT-OF-WAY OF SAID V AND S RAILWAY, LLC RAILROAD (100 FEET WIDE), NORTH 80°30'54" EAST, 867.90 FEET TO A FOUND AXEL; THENCE LEAVING THE SOUTHERN LINE OF SAID RIGHT-OF-WAY AND NORTHERN LINE OF SAID ADJUSTED TRACT "A" AND PROCEEDING NORTH 00°08'42" EAST, 101.43 FEET TO THE SOUTHWESTERN CORNER OF LOT 14 OF CHESTERFIELD COMMONS PLAT ONE, A SUBDIVISION RECORDED IN PLAT BOOK 348, PAGES 554-564 OF THE ABOVE MENTIONED RECORDS, SAID POINT ALSO BEING LOCATED ALONG THE NORTHERN RIGHT-OF-WAY OF SAID V AND S RAILWAY, LLC RAILROAD (100 FEET WIDE); SAID POINT ALSO BEING THE POINT OF BEGINNING OF THE HEREIN DESCRIBED TRACT OF LAND; THENCE LEAVING SAID NORTHERN RIGHT-OF-WAY AND PROCEEDING ALONG THE SOUTHERN LINE OF SAID LOT 14. NORTH 38°24'53" EAST, 76,46 FEET TO A POINT LOCATED IN THE CENTERLINE OF BONHOMME CREEK AS LOCATED BY VOLZ INC. IN SEPTEMBER 1998: THENCE CONTINUING ALONG THE SOUTHERN LINE OF SAID LOT 14 AND THE CENTERLINE OF SAID BONHOMME CREEK THE FOLLOWING COURSES AND DISTANCES: NORTH 85°40'49" EAST, 209.50 FEET THENCE NORTH 78°29'58" EAST, 299.97 FEET; THENCE SOUTH 59°48'55" EAST, 3.18 FEET; THENCE NORTH 75°10'53" EAST, 37.57 FEET, THENCE NORTH 81°15'44" EAST, 568.65 FEET; THENCE LEAVING THE CENTERLINE OF SAID BONHOMME CREEK AND CONTINUING ALONG THE SOUTHERN LINE OF SAID LOT 14. SOUTH 34°01'59" EAST, 9.95 FEET AND SOUTH 67°08'01" EAST, 51.70 FEET TO A POINT LOCATED ALONG THE NORTHERN RIGHT-OF-WAY OF THE AFOREMENTIONED V AND S RAILWAY, LLC RAILROAD (100 FEET WIDE); THENCE LEAVING THE SOUTHERN LINE OF SAID LOT 14 AND PROCEEDING ALONG THE NORTHERN RIGHT-OF-WAY OF SAID V AND S RAILWAY. LLC RAILROAD (100 FEET WIDE), SOUTH 80°30'06" WEST, 1,221.43 FEET TO THE POINT OF BEGINNING, AND CONTAINING 46,897 SQUARE FEET (1.0766 ACRES MORE OR LESS), ACCORDING TO A SURVEY PERFORMED BY THE STERLING COMPANY JUNE, 2017 UNDER ORDER NUMBER 14-06-196.

LOUIS COUNTY, MISSOURI, AND BEING MORE PARTICULARLY DESCRIBED AS FOLLOWS: COMMENCING AT AN IRON PIPE LOCATED ON THE NORTHWESTERN CORNER OF ADJUSTED TRACT "A" OF FIENUP FARM - BOUNDARY ADJUSTMENT PLAT, A SUBDIVISION ACCORDING TO THE PLAT THEREOF RECORDED IN PLAT BOOK 366, PAGES 195-198 OF THE ABOVE MENTIONED RECORDS, SAID CORNER ALSO BEING LOCATED ALONG ON THE SOUTHERN RIGHT-OF-WAY OF V AND S RAILWAY, LLC RAILROAD (100 FEET WIDE), RECORDED IN BOOK 21400, PAGE 3467 OF THE ABOVE MENTIONED RECORDS; THENCE PROCEEDING ALONG THE NORTHERN LINE OF SAID ADJUSTED TRACT "A" AND THE SOUTHERN RIGHT-OF-WAY OF SAID V AND S RAILWAY, LLC RAILROAD (100 FEET WIDE), NORTH 80°30'54" EAST. 867.90 FEET TO A FOUND AXEL: THENCE LEAVING THE SOUTHERN LINE OF SAID RIGHT-OF-WAY AND NORTHERN LINE OF SAID ADJUSTED TRACT "A" AND PROCEEDING NORTH 00°08'42" EAST, 101.43 FEET TO THE SOUTHWESTERN CORNER OF LOT 14 OF CHESTERFIELD COMMONS PLAT ONE, A SUBDIVISION RECORDED IN PLAT BOOK 348, PAGES 554-564 OF THE ABOVE MENTIONED RECORDS, SAID POINT ALSO BEING LOCATED ALONG THE NORTHERN RIGHT-OF-WAY OF SAID V AND S RAILWAY, LLC RAILROAD (100 FEET WIDE); THENCE ALONG THE NORTHERN RIGHT-OF-WAY OF SAID V AND S RAILWAY, LLC RAILROAD (100 FEET WIDE), NORTH 80°30'06" EAST, 1,325.98 FEET TO A POINT LOCATED ON THE SOUTHERN LINE OF THE AFOREMENTIONED LOT 14 AND BEING THE POINT OF BEGINNING OF THE HEREIN DESCRIBED TRACT OF LAND; THENCE LEAVING SAID NORTHERN RIGHT-OF-WAY AND PROCEEDING ALONG THE SOUTHERN LINE OF SAID LOT 14, NORTH 42°34'37" EAST, 52.19 FEET TO A POINT LOCATED ON THE CENTERLINE OF BONHOMME CREEK AS LOCATED BY VOLZ INC. IN 1998; THENCE CONTINUING ALONG THE SOUTHERN LINE OF SAID LOT 14 AND THE CENTERLINE OF BONHOMME CREEK, NORTH 80°53'51" EAST, 49.14 FEET TO A POINT; THENCE LEAVING THE CENTERLINE OF BONHOMME CREEK AND CONTINUING ALONG THE SOUTHERN LINE OF SAID LOT 14 THE FOLLOWING COURSES AND DISTANCES: NORTH 00°10'44" EAST, 92.80 FEET; THENCE NORTH 74°01'27" EAST, 48.65 FEET; THENCE SOUTH 62°30'31" EAST, 124.98 FEET; THENCE SOUTH 83°30'42" EAST, 107.98 FEET: THENCE NORTH 74°26'01" EAST, 107.72 FEET; THENCE SOUTH 75°14'42" EAST, 85.58 FEET TO A POINT LOCATED ON THE NORTHERN RIGHT-OF-WAY OF THE AFOREMENTIONED V AND S RAILWAY, LLC RAILROAD (100 FEET WIDE); THENCE LEAVING THE SOUTHERN LINE OF SAID LOT 14 AND PROCEEDING ALONG THE NORTHERN RIGHT-OF-WAY OF V AND S RAILWAY, LLC RAILROAD (100 FEET WIDE), SOUTH 80°30'06" WEST, 543.02 FEET TO THE POINT OF BEGINNING, AND CONTAINING 27, 158 SQUARE FEET (0.6235 ACRES MORE OR LESS) ACCORDING TO A SURVEY PERFORMED BY THE STERLING COMPANY JUNE, 2017 UNDER ORDER NUMBER 14-06-196.

A TRACT OF LAND BEING PART OF U.S. SURVEY 2031, TOWNSHIP 45 NORTH, RANGE 4 EAST OF THE FIFTH PRINCIPAL MERIDIAN, CITY OF CHESTERFIELD, ST. LOUIS COUNTY, MISSOURI, AND BEING MORE PARTICULARLY DESCRIBED AS FOLLOWS: COMMENCING AT AN IRON PIPE LOCATED ON THE NORTHWESTERN CORNER OF ADJUSTED TRACT "A" OF FIENUP FARM - BOUNDARY ADJUSTMENT PLAT. A SUBDIVISION

A TRACT OF LAND BEING PART OF ADJUSTED TRACT "A" OF FIENUP TRACT - BOUNDARY ADJUSTMENT PLAT, A SUBDIVISION ACCORDING TO THE PLAT THEREOF RECORDED I PLAT BOOK 366, PAGES 195-198 OF THE ST, LOUIS COUNTY, MISSOURI RECORDS, BEING LOCATED IN U.S. SURVEYS 125 AND 2031, TOWNSHIP 45 NORTH, RANGE 4 EAST OF THE FIFTH PRINCIPAL MERIDIAN, CITY OF CHESTERFIELD, ST. LOUIS COUNTY, MISSOURI AND BEING MORE PARTICULARLY DESCRIBED AS FOLLOWS: REGINNING AT THE NORTHEASTERN CORNER OF LOT 93B OF "FIENUP FARMS PLAT TWO". A SUBDIVISION RECORDED IN PLAT BOOK 367. PAGES 131-133 OF THE ABOVEMENTIONED RECORDS: THENCE ALONG THE NORTHERN LINE OF SAID LOT 93B, SOUTH 89°03'00" WEST, 165.00 FEET TO THE NORTHWESTERN CORNER OF SAID LOT 93B, SAID CORNER BEING LOCATED ALONG THE EASTERN LINE OF LOT 184D OF "FIENUP FARMS PLAT FOUR", A SUBDIVISION RECORDED IN PLAT BOOK 367. PAGES 141-143 OF THE ABOVEMENTIONED RECORDS; THENCE ALONG THE EASTERN LINES OF LOTS 184D AND 185D OF SAID "FIENUP FARMS PLAT FOUR" AND THE NORTHERLY PROLONGATION THEREOF: NORTH 00°57'00" WEST, 734.00 FEET TO A POINT: THENCE PROCEEDING THE FOLLOWING COURSES, DISTANCES, AND CURVES: THENCE NORTH 22°51'21" EAST, 74.32 FEET; THENCE NORTH 00°57'00 WEST, 173,40 FEET; THENCE ALONG A NON-RADIAL ARC TO THE LEFT, THE RADIUS OF WHICH BEARS SOUTH 13°24'21" EAST, AN ARC LENGTH OF 150.63 FEET, A RADIUS OF 255.0 FEET, THE CHORD OF WHICH BEARS SOUTH 59°40'17" WEST, 148.45 FEET: THENCE ALONG A RADIAL LINE. NORTH 47°15'05" WEST, 170.00 FEET: THENCE NORTH 40°29'41" EAST 109.39 FEET TO A POINT ON THE SOUTHERN LINE OF THE COMMON GROUND/ COMMON OPEN SPACE OF "FIENUP FARMS PLAT SIX", A SUBDIVISION RECORDED IN PLAT BOOK 367 PAGES 147-150 OF THE ABOVEMENTIONED RECORDS; THENCE ALONG THE SOUTHERN LINE OF SAID COMMON GROUND/ COMMON OPEN SPACE, THE FOLLOWING COURSES DISTANCES, AND CURVES: THENCE NORTH 68°20'07" EAST, 109.46 FEET: THENCE NORTH 71°19'09" EAST, 80.00 FEET; THENCE SOUTH 18°40'51" EAST, 151.05 FEET; THENCE ALONG NON-RADIAL ARC TO THE RIGHT, THE RADIUS OF WHICH BEARS SOUTH 02°56'45" EAST, AN ARC LENGTH OF 10.28 FEET, A RADIUS OF 295.00 FEET. THE CHORD OF WHICH BEARS NORTH 88°03'07" EAST, 10.28 FEET TO A POINT OF TANGENCY; THENCE NORTH 89°03'00" EAST, 140.00 FEET TO A POINT; THENCE LEAVING THE SOUTHERN LINE OF SAID COMMON GROUND/ COMMON OPEN SPACE, AND PROCEEDING THE FOLLOWING COURSES, DISTANCES, AND CURVES: THENCE SOUTH 00°57'00" EAST, 40.00 FEET; THENCE ALONG A RADIAL ARC TO THE LEFT, AN ARC LENGTH OF 31.42, A RADIUS OF 20.00 FEET, THE CHORD OF WHICH BEARS SOUTH 44°03'00" WEST, 28.28 FEET TO A POINT OF TANGENCY; THENCE SOUTH 00°57'00" EAST, 257.57 FEET TO A POINT OF CURVATURE; THENCE ALONG AN ARC TO THE RIGHT. AN ARC LENGTH OF 31.42 FEET, A RADIUS OF 20.00 FEET. THE CHORD OF WHICH BEARS SOUTH 45°57'00" EAST, 28.28 FEET; THENCE ALONG A RADIAL LINE, SOUTH 00°57'00" EAST, 40.00 FEET; THENCE ALONG A RADIAL ARC TO THE LEFT, AN ARC LENGTH OF 31.42 FEET, A RADIUS OF 20.00 FEET, THE CHORD OF WHICH BEARS SOUTH 44°03'00" WEST, 28.28 FEET TO A POINT OF TANGENCY; THENCE SOUTH 00°57'00" EAST, 267.92 FEET TO A POINT ON THE NORTHERN LINE OF "FIENUP FARMS PLAT ONE", A SUBDIVISION RECORDED IN PLAT BOOK 367, PAGES 125-130 OF THE ABOVEMENTIONED RECORDS; THENCE ALONG THE NORTHERN AND WESTERN LINES OF SAID "FIENUP FARMS PLAT ONE" SUBDIVISION, SOUTH 89°03'00" WEST, 40.00 FEET; AND THENCE SOUTH 00°57'00" EAST. 355.91 FEET TO THE POINT OF BEGINNING, AND CONTAINING 232,784 SQUARE FEET (5.3440 ACRES MORE OR LESS), ACCORDING TO A SURVEY PERFORMED BY THE STERLING COMPANY DURING THE MONTH OF AUGUST, 2017, UNDER ORDER NUMBER 14-06-196.

STATEMENT OF STATE PLANE COORDINATE TIE STATE PLANE COORDINATES WERE DETERMINED ON DECEMBER 16, 2016 USING TRIMBLE REAL-TIME KINEMATIC GPS HARDWARE FROM THE PROJECT SITE TO A CONTINUOUSL' OPERATING REFERENCE STATION (CORS) WITH AN ID OF MOOF AND A PID OF DM4688 HAVING PUBLISHED MISSOURI STATE PLANE (EAST ZONE) COORDINATE VALUES OF NORTH (Y) = 324131.151 METERS AND EAST (X) = 232983.491 METERS. WE REPRESENT HEREON THAT THESE STATE PLANE COORDINATES MEET THE ACCURACY STANDARDS OF THE "MISSOURI STANDARDS FOR PROPERTY BOUNDARY SURVEYS" (10 CSR 30-2 AND 20 CSR 30-16, EFFECTIVE AT THE DATE OF THIS SURVEY) AS AN "URBAN PROPERTY" RELATIVE TO STATION MOOF. IN ORDER TO PUT THIS PLAT ON THE MISSOURI STATE PLANE COORDINATE EAST ZONE (NAD-83) GRID NORTH, IT WOULD BE NECESSARY TO ROTATE THE PUBLISHED PLAT BEATINGS CLOCKWISE 00°11'45". THE PUBLISHED PLAT BEARING OF NORTH 80°30'06" EAST, WOULD BE NORTH 80°41'51" EAST IF ROTATED TO GRID NORTH. AVERAGE COMBINED GRID FACTOR = 0.999913820 (1 METER = 3.28083333 FEET)

**BENCHMARKS**:

ESTATES


ROJECT BENCHMARK LOUIS COUNTY BM 12269 ELEVATION = 546.68 (NAVD 88) AND ROUGHLY 64 FEET SOUTH OF THE CENTERLINE OF WILD HORSE CREEK ROAD. **PROJECT BENCHMARK #2** OUIS COUNTY BM 12272 ELEVATION = 472.24 (NAVD 88) CENTERLINE WILD HORSE CREEK ROAD AND 0.3 MILES MORE OR LESS WEST OF WILSON ROAD

SITE BENCHMARK #1: ELEVATION = 564.85 (NAVD 88)

\_\_ ON THE \_\_\_\_\_ DAY OF \_ , 2019 AND THEREBY AUTHORIZES THE RECORDING OF THIS RECORD PLAT WITH THE OFFICE OF THE ST. LOUIS COUNT

**CITY OF CHESTERFIELD** THIS IS TO CERTIFY THAT THE RECORD PLAT OF FIENUP FARMS PLAT SEVEN WAS APPROVED BY THE CITY COUNCIL FOR THE CITY OF CHESTERFIELD BY ORDINANCE NO RECORDER OF DEEDS.

BOB NATION, MAYOR

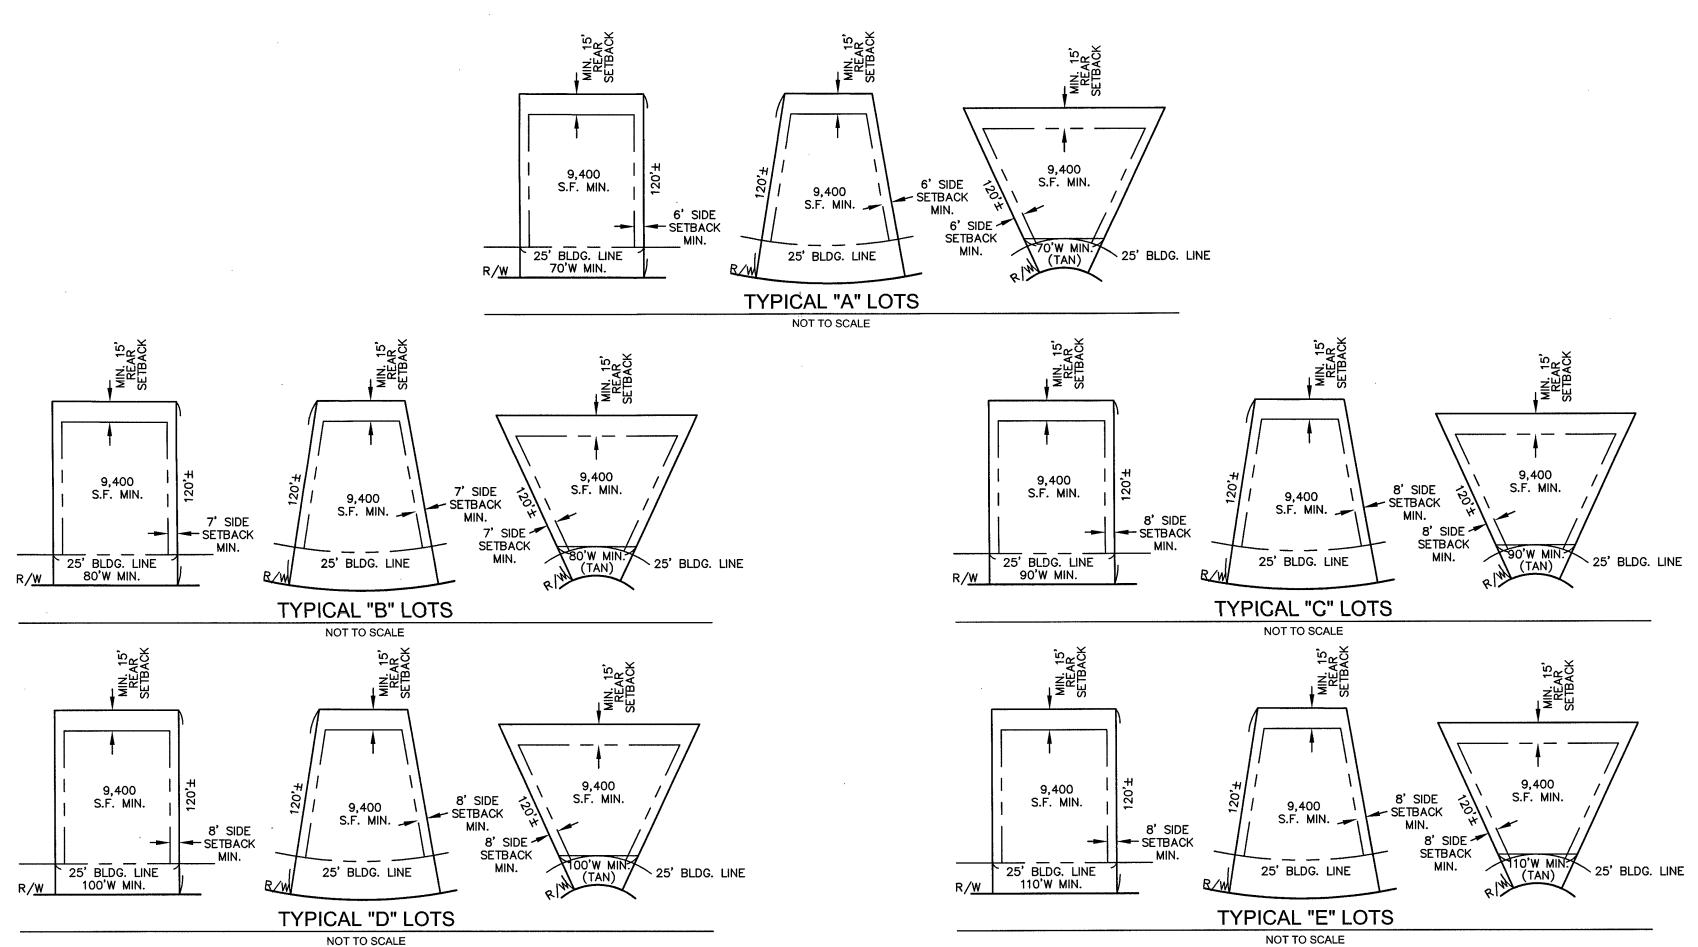

FOUND "SQ" ON CURB AT CENTERLINE NORTH END OF MEDIAN ISLAND WITHIN THE ENTRANCE TO "WESTCHESTER MANOR" IN THE CENTERLINE OF WESTCHESTER MANOR LANI FOUND "L" ON THE TOP NORTHWEST CORNER OF THE NORTHEAST WINGWALL OF THE WILD HORSE CREEK ROAD BRIDGE OVER CAULKS CREEK; ROUGHLY 25 FEET NORTH O

CUT "U" ON END OF CONCRETE CURB TO THE WEST OF THE INTERSECTION OF WILD HORSE CREEK ROAD AND CHESTERFIELD ESTATES DRIVE. SOUTH OF THE PAVEMENT OF WIL HORSE CREEK ROAD 59.4 FEET EAST OF A UTILITY POLE, AND 25.7 FEET NORTH OF THE NORTHERN-MOST CORNER OF A SUBDIVISION ENTRANCE MONUMENT FOR CHESTERFIELD

VICKIE HASS, CITY CLERK

รเ	JRVEYOR'S I	NOTES		
1.	DISCLAIMS (PUR	NAL WHOSE SIGNATURE AND PERSONAL SEAL APPEARS BELOW ASSUMES RESPONSIBILITY ONLY FOR WHAT APPEARS ON THIS PLA SUANT TO SECTION 327.41 RSMO) ANY RESPONSIBILITY FOR PLANS, SPECIFICATIONS, ESTIMATES, REPORTS OR OTHER DOCUMEN OT SEALED BY THE UNDERSIGNED RELATING TO OR INTENDED TO BE USED FOR ANY PART OR PARTS OF THE PROJECT FOR WHIC		
		AINS 232,784 SQUARE FEET (5.3440 ACRES MORE OR LESS) AND 15 "B" 80-FEET WIDE LOTS.		
		AND BEARINGS ARE RECORD (R) AND SURVEYED (S) UNLESS NOTED OTHERWISE. ACT IS LOCATED WITHIN ZIP CODE 63005 ACCORDING TO ST. LOUIS COUNTY, MISSOURI GIS.		
5.		IGS THE WESTERN LINE OF TRACT "A" OF THE "FIENUP TRACT", A SUBDIVISION FIELD FOR RECORD IN PLAT BOOK 219, PAGE 48 OF T /IISSOURI RECORDS.		
6.	SOURCE OF RECORD DESCRIPTION: SPECIAL WARRANTY DEED TO WILD HORSE RESIDENTIAL, RECORDED IN BOOK 23052, PAGE 895, QUIT CLAIM DEE WILD HORSE RESIDENTIAL, LLC, RECORDED IN BOOK 23052, PAGE 916, SPECIAL WARRANTY DEED TO WILD HORSE RESIDENTIAL, LLC, RECORDED IN 8 23052, PAGE 925, QUIT CLAIM DEED TO WILD HORSE RESIDENTIAL, LLC, RECORDED IN BOOK 23052, PAGE 935 AND QUIT CLAIM DEED TO WILD H RESIDENTIAL, LLC, RECORDED IN BOOK 23052, PAGE 941, ALL RECORDED IN THE ST. LOUIS COUNTY, MISSOURI RECORDS.			
li	AUGUST 21, 2017 THE SUBJECT PA	RACT IS CURRENTLY ZONED "PUD" PLANNED UNIT DEVELOPMENT DISTRICT PER CITY OF CHESTERFIELD ORDINANCE NO. 2971, I . SEE TYPICAL LOT DIAGRAMS FOR INDIVIDUAL LOT ZONING RESTRICTIONS. ARCEL SHOWN HEREON IS DETERMINED TO BE LOCATED IN AREA'S DESIGNATED AS IN FLOOD ZONE "X", ACCORDING TO THE NAT CE RATE MAPS FOR ST. LOUIS COUNTY MISSOURI AND INCORPORATED AREAS; PANEL NUMBER 163 OF 845, MAP NUMBER 291890 FEBRUARY 4, 2015. AND PANEL NUMBER 165 OF 845, MAP NUMBER 29189C0165K, EFFECTIVE DATE FEBRUARY 4, 2015.		
1		NED AS AREAS OUTSIDE OF THE 0.2% ANNUAL CHANCE FLOOD.		
0		OPABLE LOTS CREATED BY THIS PLAT ARE LOCATED IN THE FLOODWAY AT THE TIME OF THE RECORDING OF THIS PLAT.		
	WILL BE SET IN O	NE YEAR FROM DATE OF RECORDING OR WHEN PAVEMENT IS INSTALLED.		
10.	LOUIS COUNTY, N	RENCES TO FIENUP FARMS PLAT ONE, ARE ACCORDING TO THE PLAT THEREOF RECORDED IN PLAT BOOK 367, PAGES 125-130 OF T MISSOURI RECORDS.		
1	LOUIS COUNTY, N	RENCES TO FIENUP FARMS PLAT TWO, ARE ACCORDING TO THE PLAT THEREOF RECORDED IN PLAT BOOK 367, PAGES 131-133 OF T MISSOURI RECORDS.		
• • •	LOUIS COUNTY, M	RENCES TO FIENUP FARMS PLAT THREE, ARE ACCORDING TO THE PLAT THEREOF RECORDED IN PLAT BOOK 367, PAGES 134-140 OF T /ISSOURI RECORDS. RENCES TO FIENUP FARMS PLAT FOUR, ARE ACCORDING TO THE PLAT THEREOF RECORDED IN PLAT BOOK 367, PAGES 141-143 OF T		
ł	LOUIS COUNTY, N	RENCES TO FIENUP FARMS PLAT FOUR, ARE ACCORDING TO THE PLAT THEREOF RECORDED IN PLAT BOOK 307, PAGES 141-143 OF MISSOURI RECORDS. RENCES TO FIENUP FARMS PLAT FIVE, ARE ACCORDING TO THE PLAT THEREOF RECORDED IN PLAT BOOK 367, PAGES 144-146 OF T		
	LOUIS COUNTY, M	NISSOURI RECORDS. RENCES TO FIENUP FARMS PLAT SIX, ARE ACCORDING TO THE PLAT THEREOF RECORDED IN PLAT BOOK 367, PAGES 147-150 OF T		
	LOUIS COUNTY, N	AISSOURI RECORDS.		
11.		VELOPMENT AREAS ARE TO BE PLATTED AT A LATER DATE AS PART OF FUTURE PLATS. THESE AREAS ARE STILL SUBJECT T RESTRICTIONS CREATED BY THIS PLAT.		
12.	COMPANY OF ST B, SECTION II OF	S ON ORIGINAL TRACT "A", THE STERLING COMPANY HAS USED, EXCLUSIVELY, A PRO FORMA POLICY FURNISHED BY OLD REPUBLIC . LOUIS, INC, WITH A COMMITMENT FILE NUMBER OF 1604861 WITH AN EFFECTIVE DATE OF MAY 30, 2018. THE NOTES REGARDING SCH THE ABOVE POLICY ARE OUTLINED BELOW:		
	ITEM NO. 1-2: ITEM NO. 3-4:	INTENTIONALLY DELETED BY TITLE COMPANY. GENERAL EXCEPTIONS WITH NO COMMENT BY SURVEYOR.		
	ITEM NO. 5:	INTENTIONALLY DELETED BY TITLE COMPANY.		
	ITEM NO. 6:	TEN-FOOT EASEMENT GRANTED TO UNION ELECTRIC LIGHT AND POWER COMPANY, ACCORDING TO INSTRUMENT RECORDED IN 1427 PAGE 278. DOES NOT AFFECT THE SUBJECT TRACT.		
	ITEM NO. 7:	EASEMENT GRANTED TO UNION ELECTRIC COMPANY, ACCORDING TO INSTRUMENT RECORDED IN BOOK 2086 PAGE 62 AND BOO PAGE 130. DO NOT AFFECT THE SUBJECT TRACT.		
1	ITEM NO. 8-9: ITEM NO. 10:	INTENTIONALLY DELETED BY TITLE COMPANY. EASEMENT GRANTED TO THE METROPOLITAN ST. LOUIS SEWER DISTRICT BY THE INSTRUMENT RECORDED IN BOOK 7933 PAGE 884		
		NOT AFFECT THE SUBJECT TRACT.		
1	ITEM NO. 11:	RIGHTS OF UPPER AND LOWER RIPARIAN OWNERS IN AND TO THE FREE AND UNOBSTRUCTED FLOW OF WATER OF THE BONI CREEK AND CAULKS CREEK EXTENDING THROUGH THE LAND, WITHOUT DIMINUTION. NO RIPARIAN BOUNDARIES EXIST WITHIN THE THEREFORE, DOES NOT AFFECT THE SUBJECT TRACT.		
	ITEM NO. 12:	INTENTIONALLY DELETED BY TITLE COMPANY.		
1 1	ITEM NO. 13:	LACK OF DIRECT ACCESS TO AND FROM THE PROPERTIES DESCRIBED ON SCHEDULE 'A' OF THIS COMMITMENT AS PARCEL Nos AND 3C. PARCELS ARE LOCATED NORTH OF UNION PACIFIC RAIL ROAD PROPERTY AND IDENTIFIED AS PARCELS 3 A, B, RESPECTIVELY. DOES NOT AFFECT THE SUBJECT TRACT.		
1	ITEM NO. 14-15: ITEM NO. 16:	INTENTIONALLY DELETED BY TITLE COMPANY. EASEMENT GRANTED TO UNION ELECTRIC COMPANY BY THE INSTRUMENT RECORDED IN BOOK 7559 PAGE 940 AND IN BOOK 766		
	ITEM NO. 17:	1765. DO NOT AFFECT THE SUBJECT TRACT. EASEMENT GRANTED FOR WATER PIPE TO ST. LOUIS COUNTY WATER COMPANY BY THE INSTRUMENT RECORDED IN BOOK 844		
•		1593. DOES NOT AFFECT THE SUBJECT TRACT.		
	ITEM NO. 18: ITEM NO. 19:	INTENTIONALLY DELETED BY TITLE COMPANY. PERMANENT EASEMENTS FOR CONSTRUCTION AND MAINTENANCE OF DRAINAGE CONTROL, AND INCLUDING A TEMPORARY EAS FOR CONSTRUCTION OR IMPROVEMENT OF ROUTE CC TO THE STATE OF MISSOURI, ACTING BY AND THROUGH THE MISSOURI HIG AND TRANSPORTATION COMMISSION RECORDED IN BOOK 18221 PAGE 617. DOES NOT AFFECT THE SUBJECT TRACT.		
(	ITEM NO. 20:	EASEMENT GRANTED TO LACLEDE GAS COMPANY BY THE INSTRUMENT RECORDED IN BOOK 19817 PAGE 1395. DOES NOT AFFE SUBJECT TRACT.		
, ,	ITEM NO. 21:	EASEMENT GRANTED TO SOUTHWESTERN BELL TELEPHONE COMPANY BY THE INSTRUMENT RECORDED IN BOOK 7298 PAGE 864 NOT AFFECT THE SUBJECT TRACT.		
	ITEM NO. 22: 1	EASEMENT GRANTED TO THE METROPOLITAN ST.LOUIS SEWER DISTRICT BY THE INSTRUMENT RECORDED IN BOOK 7368 PAGE 1620 NOT AFFECT THE SUBJECT TRACT.		
i	ITEM NO. 23:	EASEMENT FOR INGRESS AND EGRESS GRANTED TO ELAINE K. NAVARRO PER THE INSTRUMENT RECORDED IN BOOK 7511 PAGE 1 AMENDED BY THE INSTRUMENT RECORDED IN BOOK 23050 PAGE 1597. DOES NOT AFFECT THE SUBJECT TRACT.		
t	ITEM NO. 24:	FIFTY-FOOT BUILDING LINE THAT RUNS WITH PROPERTY ALONG WILD HORSE CREEK ROAD AND DEDICATIONS ACCORDING TO THE RECORDED IN PLAT BOOK 219 PAGE 48, AND PLAT BOOK 227 PAGE 99. DO NOT AFFECT THE SUBJECT TRACT.		
a f	ITEM NO. 25:	TEMPORARY EASEMENT FOR INGRESS AND EGRESS GRANTED TO MARY ANN SMYTHE (OWNER OF TRACT C OF FIENUP TRACT) CI BY THE INSTRUMENT RECORDED IN BOOK 23050 PAGE 1556. DOES NOT AFFECT THE SUBJECT TRACT.		
í	ITEM NO. 26-28:			
r	ITEM NO. 29:	BUILDING LINES, EASEMENTS, COVENANTS AND RESTRICTIONS ESTABLISHED BY THE BOUNDARY ADJUSTMENT PLAT OF THE TRACT PLAT RECORDED IN PLAT BOOK 366, PAGES 195-198. (AFFECTS PARCEL 1) THIS BOUNDARY ADJUSTMENT PLAT ONLY ADJUSTS A COMMON PROPERTY LINE AT THE NORTHWEST CORNER OF PARCEL 1 AN NOT CREATE ANY NEW EASEMENTS OR BUILDING LINES.		
1	ITEM NO. 30:	ANY INCONSISTENCIES IN THE BOUNDARIES OF THE SUBJECT PROPERTY BY REASON OF ANY ACCRETIONS, AVULSIONS, RELICTIO BY THE MEANDERINGS OF BONHOMME CREEK AND CAULKS CREEK. BONHOMME CREEK HAS BEEN RE-CHANNELED AND SHOU LONGER AFFECT THE PROPERTY BOUNDARY LINES. NO RIPARIAN BOUNDARIES EXIST WITHIN THIS PLAT; THEREFORE, DOES NOT THE SUBJECT TRACT.		
r 1	ITEM NO. 31-32:	INTENTIONALLY DELETED BY TITLE COMPANY.		
,	ITEM NO. 33:	ANY ASSESSMENTS FOR MAINTENANCE OF SEWER SYSTEM. NO COMMENT BY SURVEYOR.		
	ITEM NO. 34: ITEM NO. 35:	ANY SEWER LATERAL LINE SURCHARGE. NO COMMENT BY SURVEYOR. INTENTIONALLY DELETED BY TITLE COMPANY.		
,	ITEM NO. 36:	TWENTY-FIVE FOOT FRONT BUILDING SET BACK LINES, STREETS, EASEMENTS, COMMON OPEN SPACES, COMMON AREA, COVENAN RESTRICTIONS ESTABLISHED BY THE SITE DEVELOPMENT PLAT RECORDED IN PLAT BOOK 366 PAGE 125. AFFECTS ALL LOTS AND C OPEN SPACE/ COMMON GROUND CREATED BY THIS PLAT IN ACCORDANCE WITH THE CITY OF CHESTERFIELD, MISSOURI ORD NUMBER 2971.		
t T	ITEM NO. 37:	RECREATION EASEMENT GRANTED PER INSTRUMENT RECORDED IN BOOK 23050 PAGE 1613, TO MARY ANN SMYTHE AND EL NAVARRO (AFFECTS THE COMMON OPEN SPACES AND/OR COMMON GROUND AREAS SHOWN ON THE SITE DEVELOPMEN RECORDED IN PLAT BOOK 366 PAGE 125). GRANTS AN EASEMENT TO WILLIAM J. FIENUP, MARY ANN SMYTHE AND ELAINE K. NAVAR USE OF COMMON GROUND AMENITIES. DOES NOT AFFECT THE SUBJECT TRACT.		
,	NOTE:	THE SUBJECT TRACT IS AFFECTED BY A RESIDENTIAL USE RESTRICTION LIMITING ANY DEVELOPMENT ON THE SUBJECT TR SINGLE-FAMILY RESIDENTIAL USE, INCLUDING SINGLE-FAMILY HOMES, VILLAS AND DUPLEXES AND RELATED AMENITIES TO SERV RESIDENTIAL USE AND PARKS AND FOR NO OTHER PURPOSE WHATSOEVER. ADDITIONALLY THE SUBJECT TRACT IS AFFECTED AMENITY RESTRICTION THAT STATES THE GRANTEE SHALL NOT CONSTRUCT A CLUBHOUSE, COMMUNITY OR RECREATION CENT		
1		SIMILAR ENCLOSED BUILDING OR AMPHITHEATER ON THE WEST SIDE OF FIENUP LAKE (THE FOREGOING SHALL NOT RESTRI CONSTRUCTION OF GAZEBOS, TRAILS, PARK BENCHES OR OTHER SIMILAR PASSIVE RECREATIONAL FEATURES IN THE AFOREMEN AREA). FURTHERMORE, IF GRANTEE DRILLS A WATER WELL TO ADD WATER TO FIENUP LAKE, THE LOCATION OF THE WELL WIL COMMON GROUND ADJACENT TO THE LAKE. THE ABOVE MENTIONED RESIDENTIAL USE AND AMENITY RESTRICTIONS ARE ACCORD		
t		INSTRUMENT RECORDED IN BOOK 23052, PAGE 895. THESE RESTRICTIONS WERE NOT MENTIONED IN THE ABOVE TITLE COMMITME SHALL REMAIN IN EFFECT UNTIL MAY 31, 2038. SAID INSTRUMENT ALSO ESTABLISHES SEVERAL LARGE LOT RESTRICTION AREAS		

SURVEYOR'S CERTIFICATION

ORDER NUMBER: 14-06-196 THE STERLING COMPANY

5055 NEW BAUMGARTNER ROAD

ST. LOUIS, MISSOURI 63129 PHONE: (314) 487-0440 THIS IS TO CERTIFY TO WILD HORSE RESIDENTIAL. LLC THAT WE HAVE. DURING THE MONTH OF AUGUST. 2017. PERFORMED A BOUNDARY SURVEY OF "A TRACT OF LAND BEING PART OF ADJUSTED TRACT "A" OF FIENUP FARM - BOUNDARY ADJUSTMENT PLAT RECORDED IN PLAT BOOK 366, PAGES 195-198, LOCATED IN U.S. SURVEYS 125 AND 2031, TOWNSHIP 45 NORTH, RANGE 4 EAST OF THE FIFTH PRINCIPAL MERIDIAN, CITY OF CHESTERFIELD, ST. LOUIS COUNTY, MISSOURI", AND BASED UPON SAID SURVEY HAVE SUBDIVIDED IN THE MANNER SHOWN HEREON. THIS PLAT AND THE SURVEY ON WHICH IT IS BASED MEETS OR EXCEEDS THE MISSOURI STANDARDS FOR PROPERTY BOUNDARY SURVEY" AS AN "URBAN" CLASS PROPERTY IN EFFECT AT THE DATE OF THIS PLAT


THE STERLING COMPANY MO. REG. 307-D

JAMEY A. HENSON, P.L.S. - VICE PRESIDENT MO. REG. L.S. #2007017963

PREPARED FOR WILD HORSE RESIDENTIAL, LLC 5091 NEW BAUMGARTNER ROAD ST. LOUIS, MISSOURI 63129 PHONE: (314) 487-6717

> RECEIVED APR 1 5 2019 Cify of Chesterfield

SHEET 1 OF

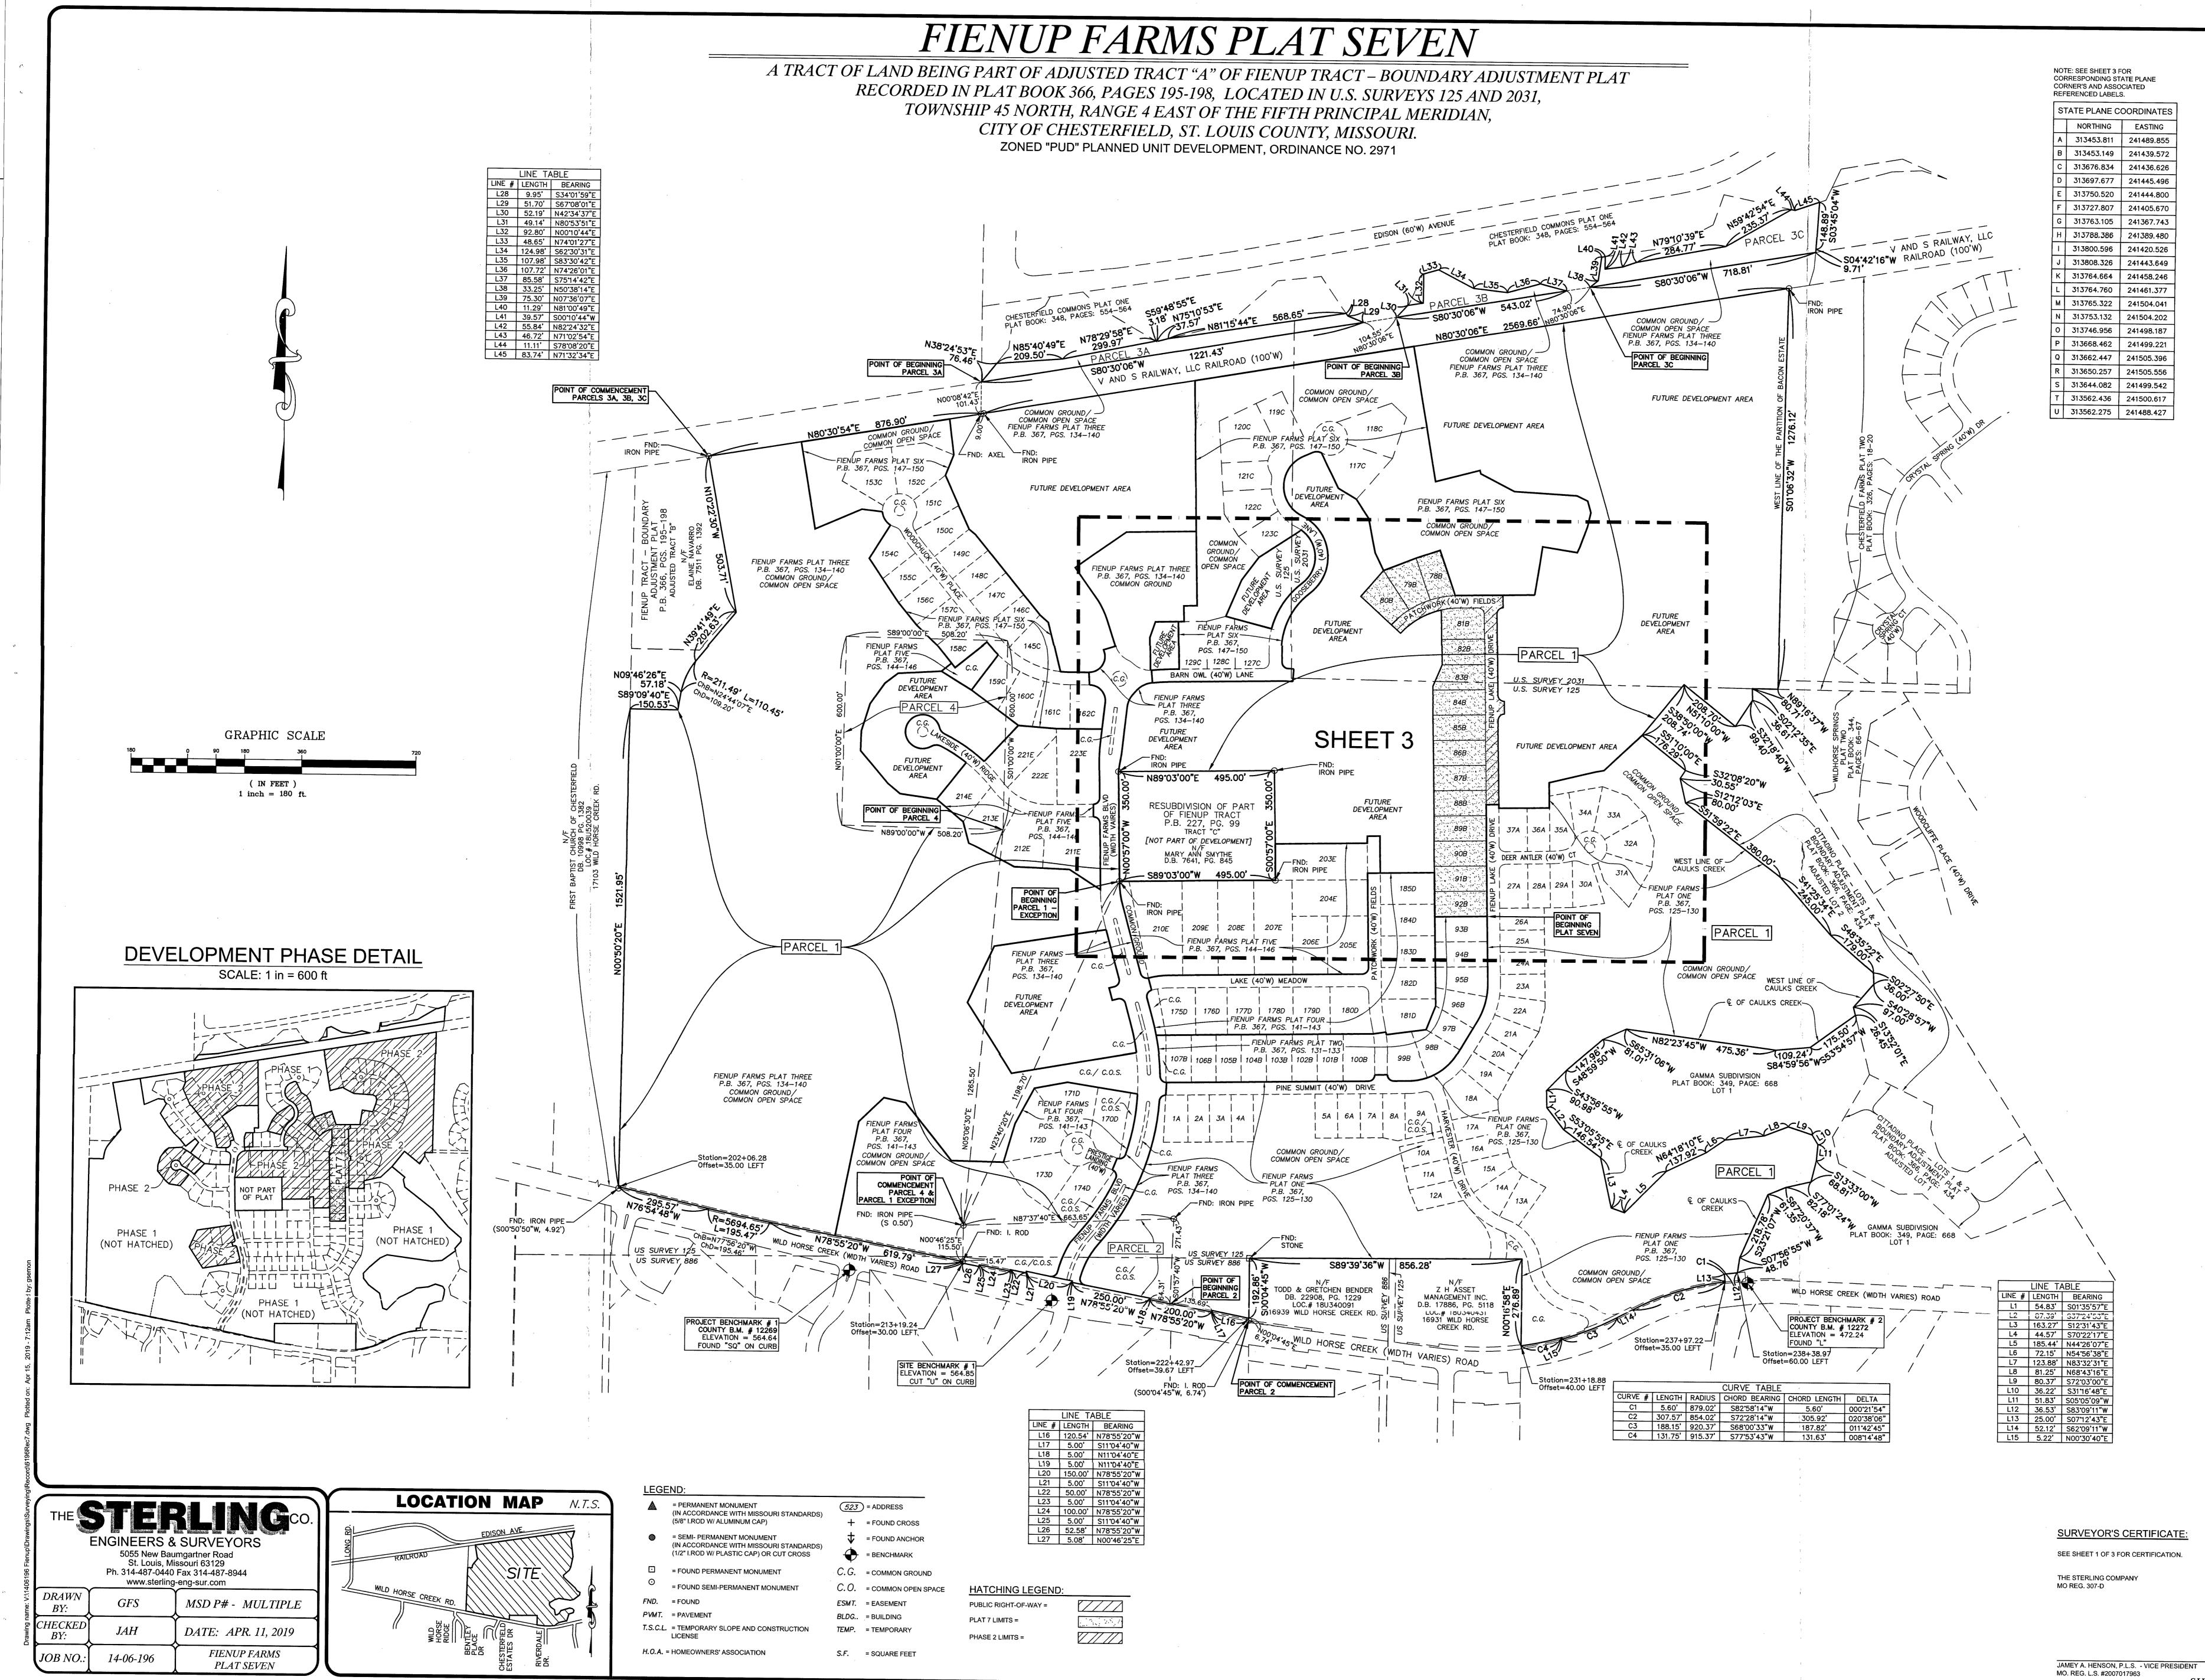

FOR TATE PLANE OCIATED .S.				
)	OORDINATES			
	EASTING			
_	241489.855			
	241439.572			
	241436.626			
	241445.496			
	241444.800			
	241405.670			
	241367.743			
	241389.480			
	241420.526			
	241443.649			
	241458.246			
	241461.377			
I	241504.041			
	241504.202			
I	241498.187			
ĺ	241499.221			
I	241505.396			
Ī	241505.556			
I	241499.542			
Ī	241500.617			
ſ	241488.427			

SURVEYOR'S CERTIFICATE SEE SHEET 1 OF 3 FOR CERTIFICATION.

\_\_\_\_\_ DATE SHEET 2 OF 3

