





40 WEST LUXURY LIVING
CHESTERFIELD, MISSOURI

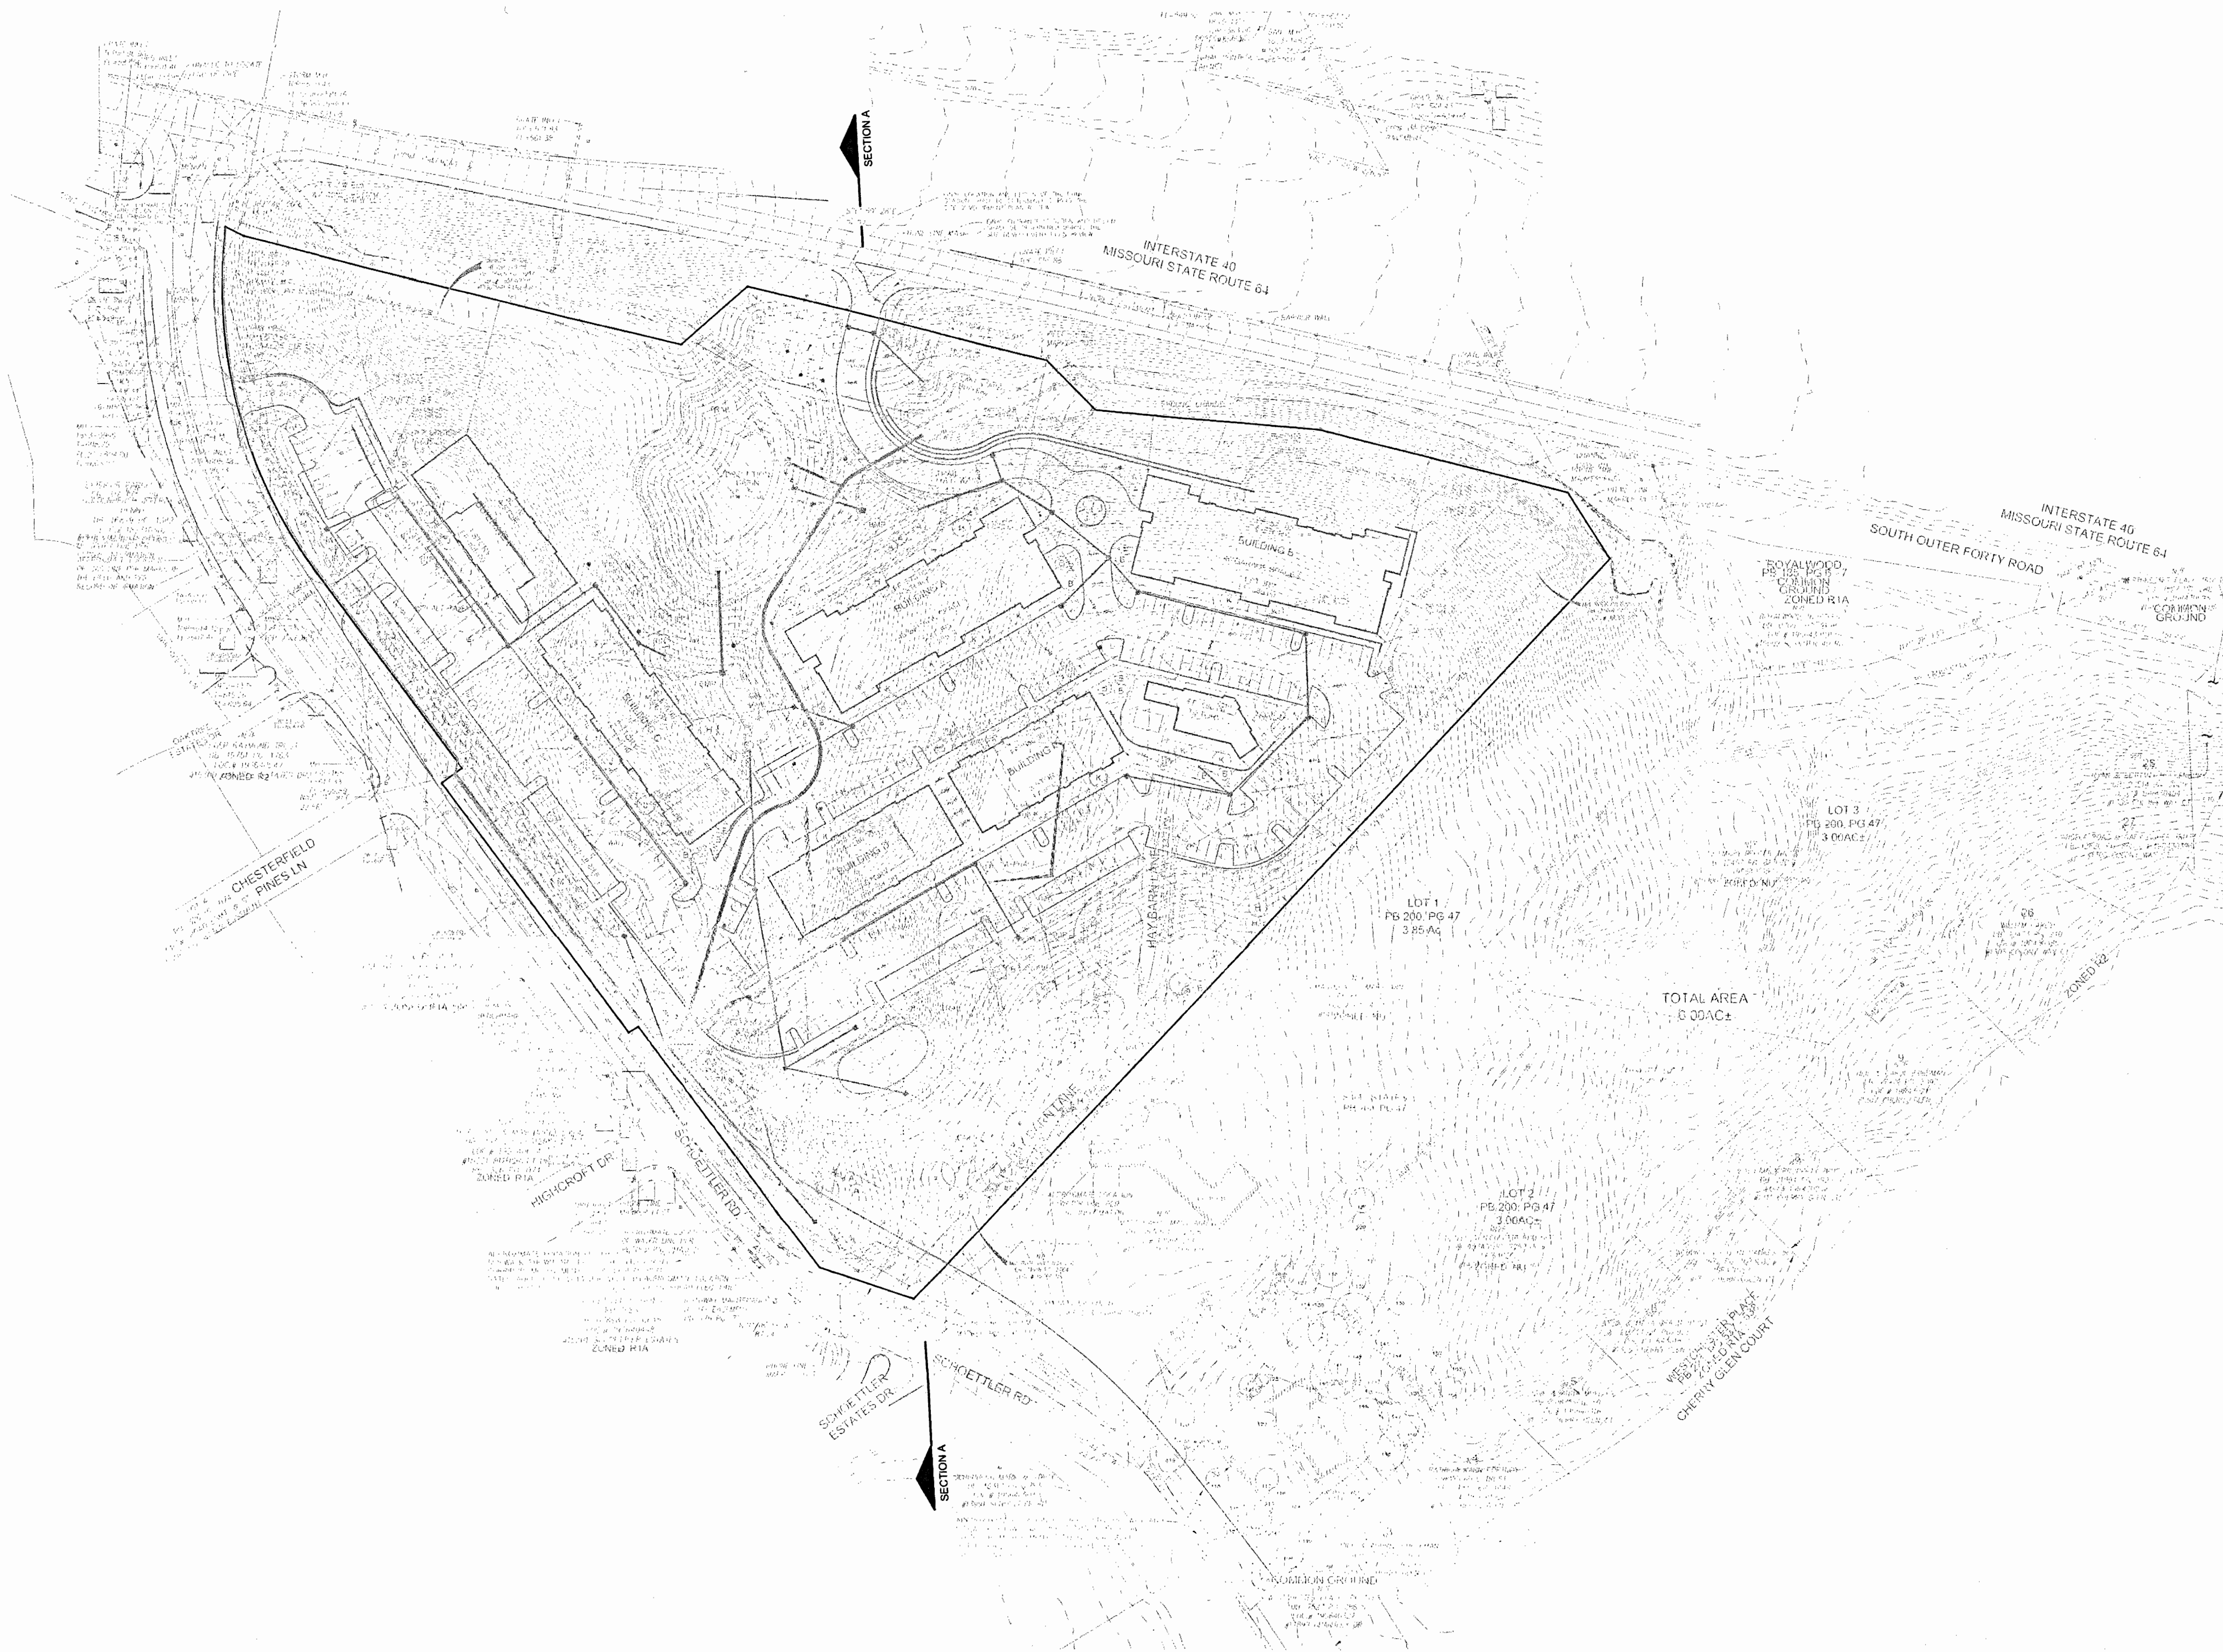


SECTION KEY PLAN
 SCALE 1"=80'
 0 60 160 320

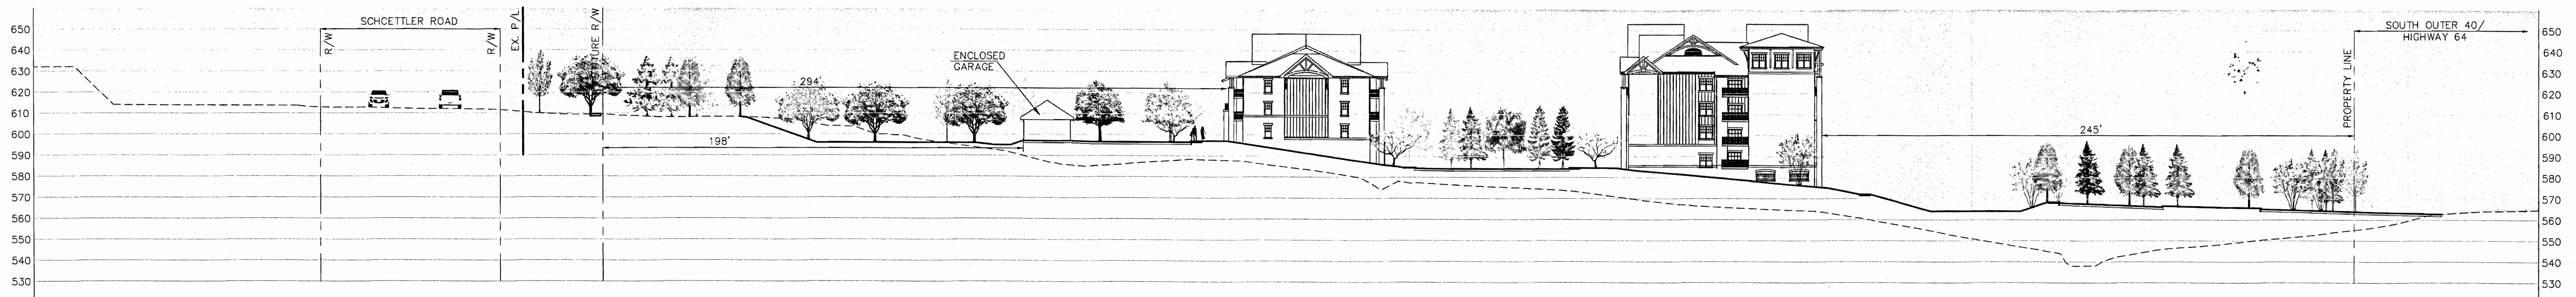



SECTION A-A
 SCALE 1"=30'-0"
 0 30 60 120


40 WEST LUXURY LIVING
 CHESTERFIELD, MO

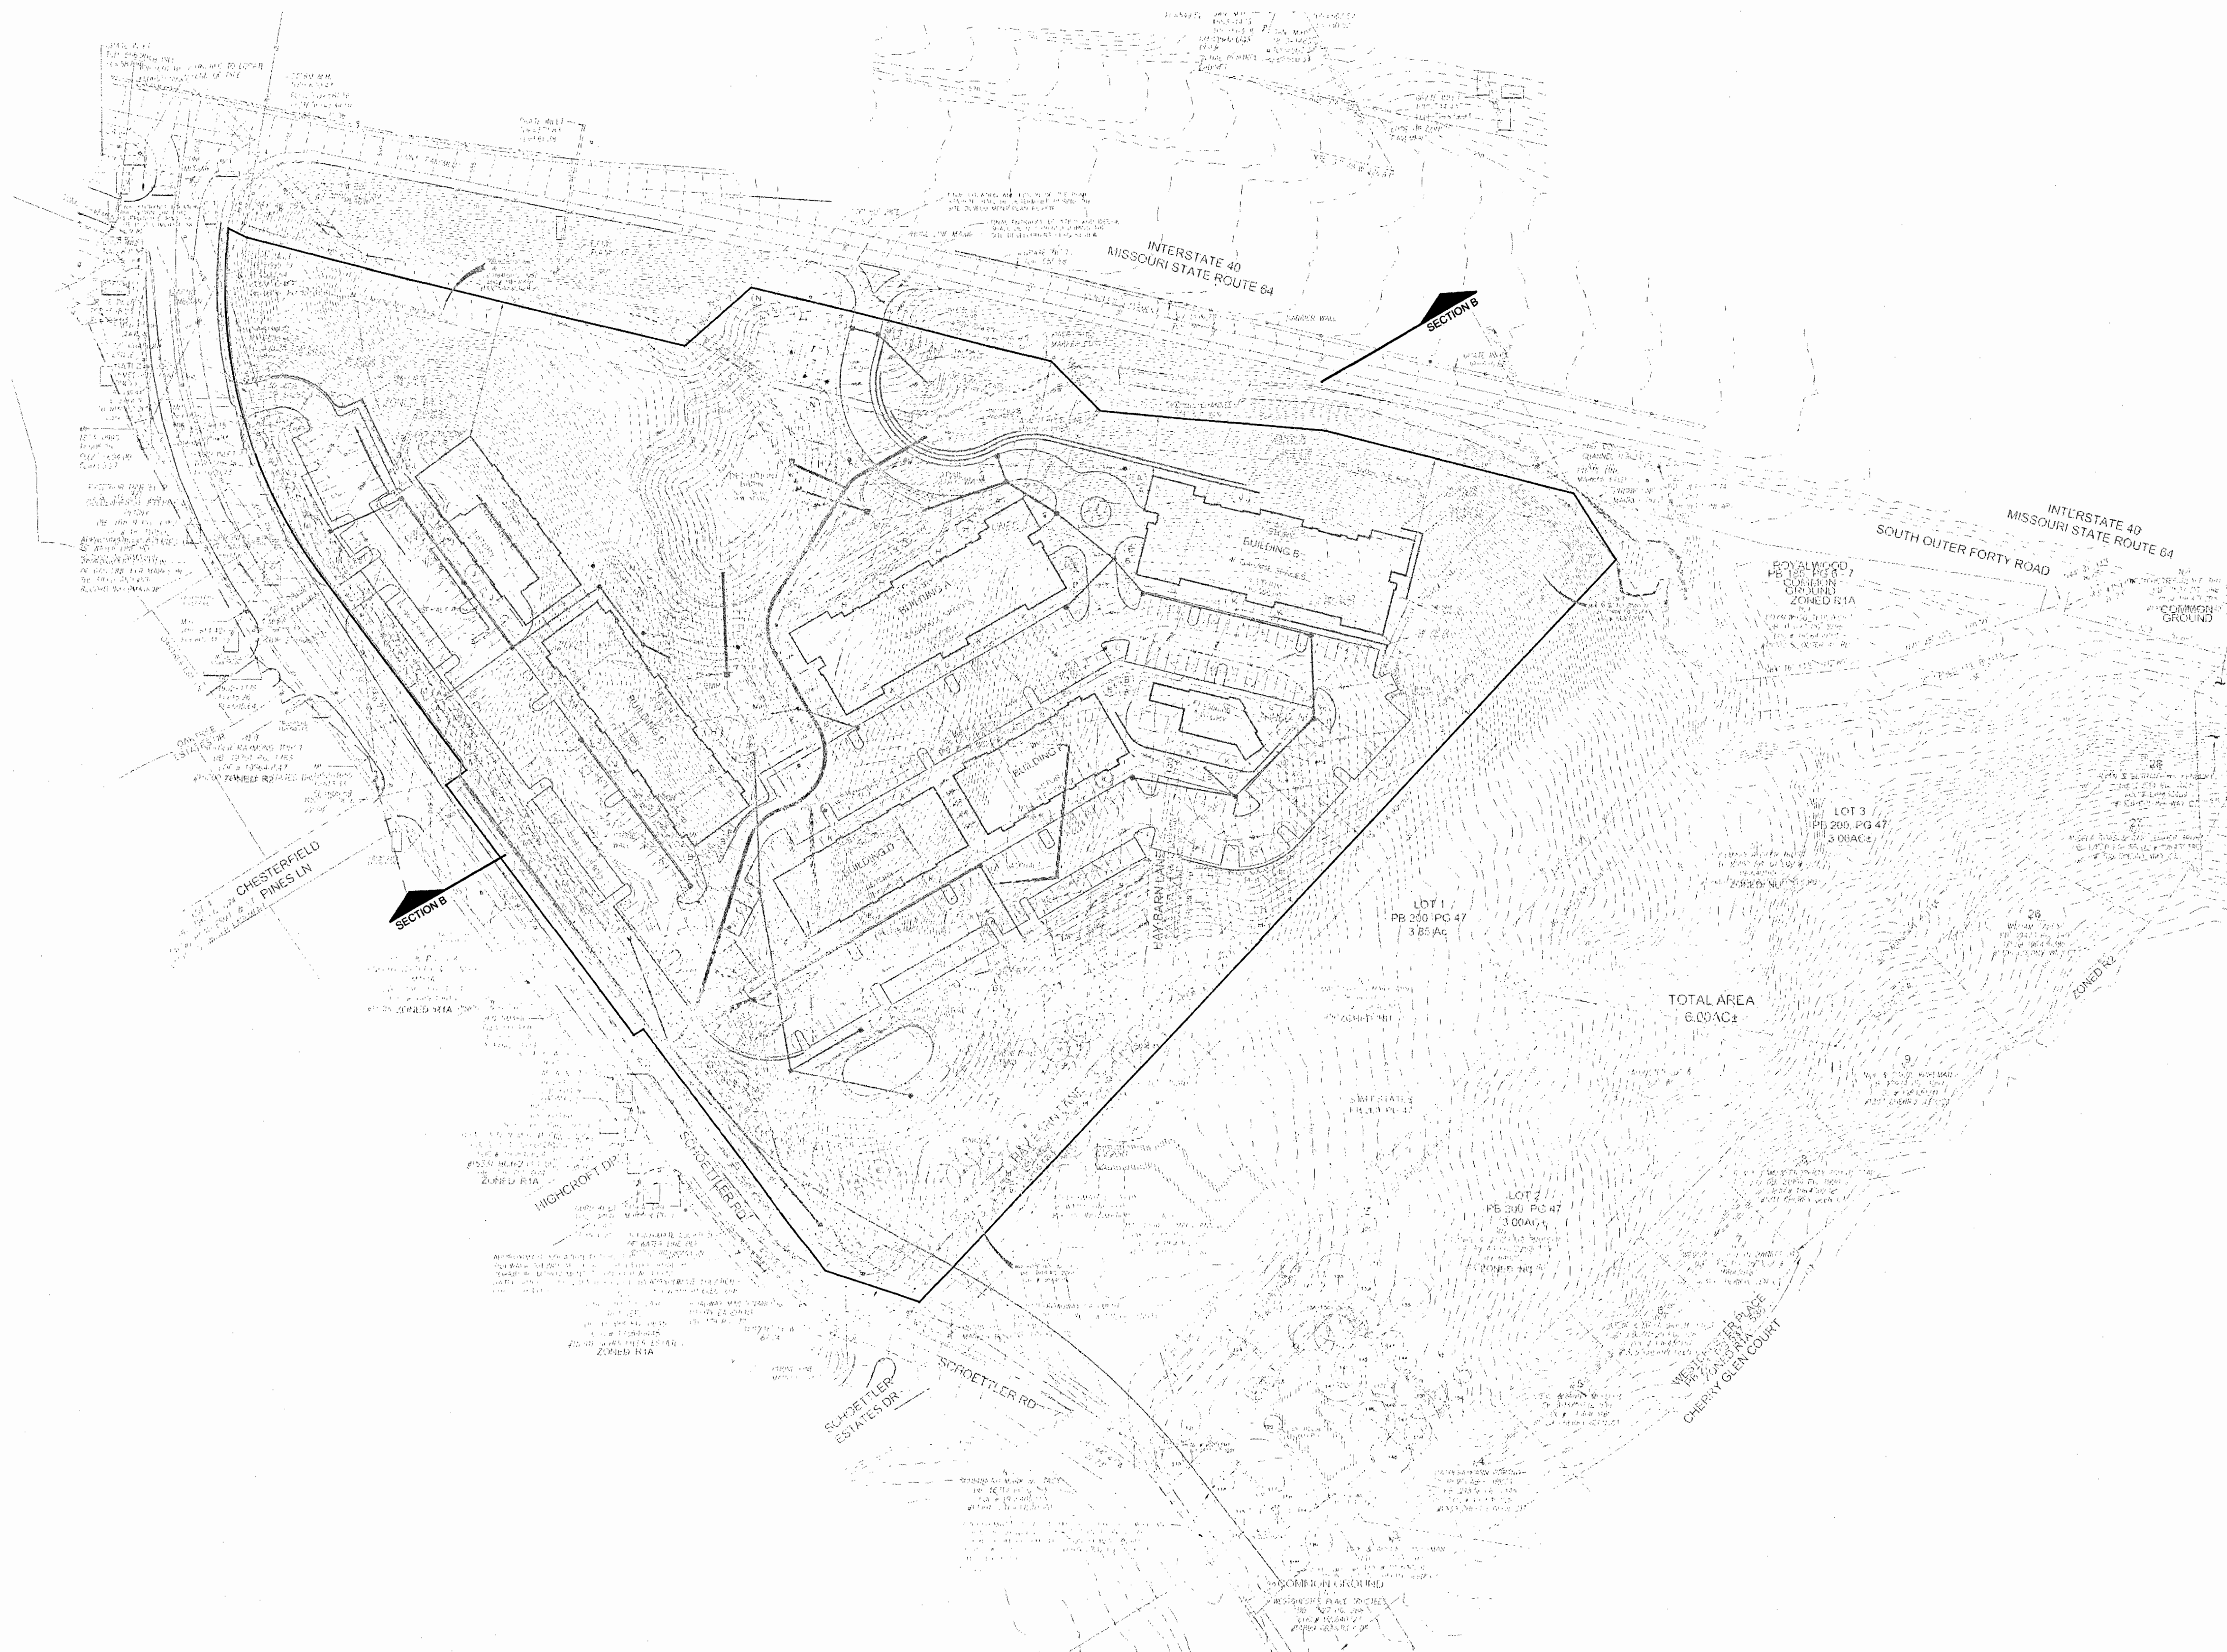


SECTION KEY PLAN
 SCALE 1"=80'

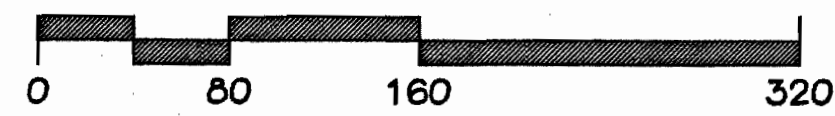

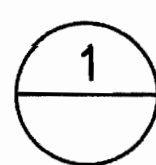

SECTION B-B
 SCALE 1"=30'-0"

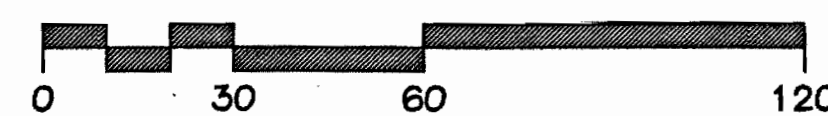

40 WEST LUXURY LIVING
 CHESTERFIELD, MO





SECTION KEY PLAN
 SCALE 1"=80'
 0 80 160 320

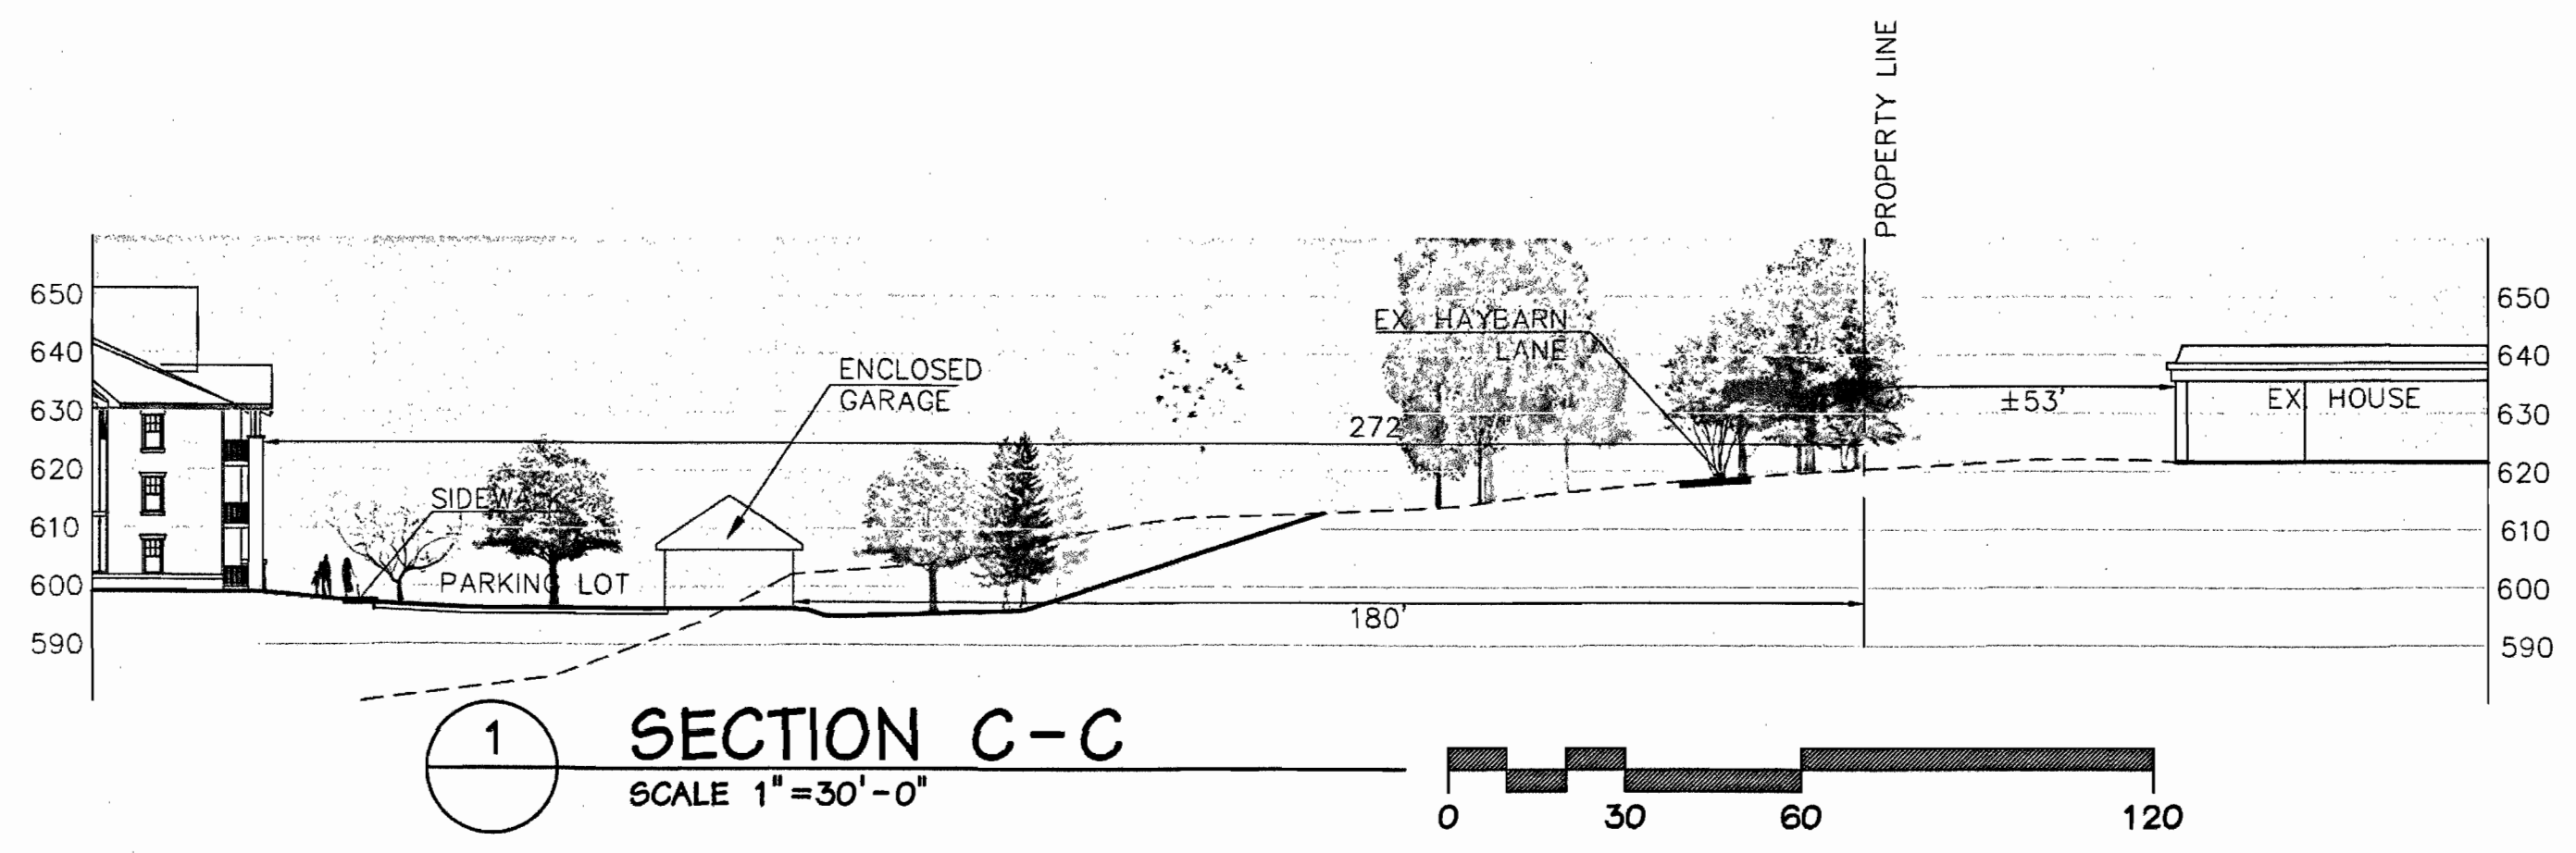

40 WEST LUXURY LIVING
 CHESTERFIELD, MO




SECTION KEY PLAN
 SCALE 1"=80'

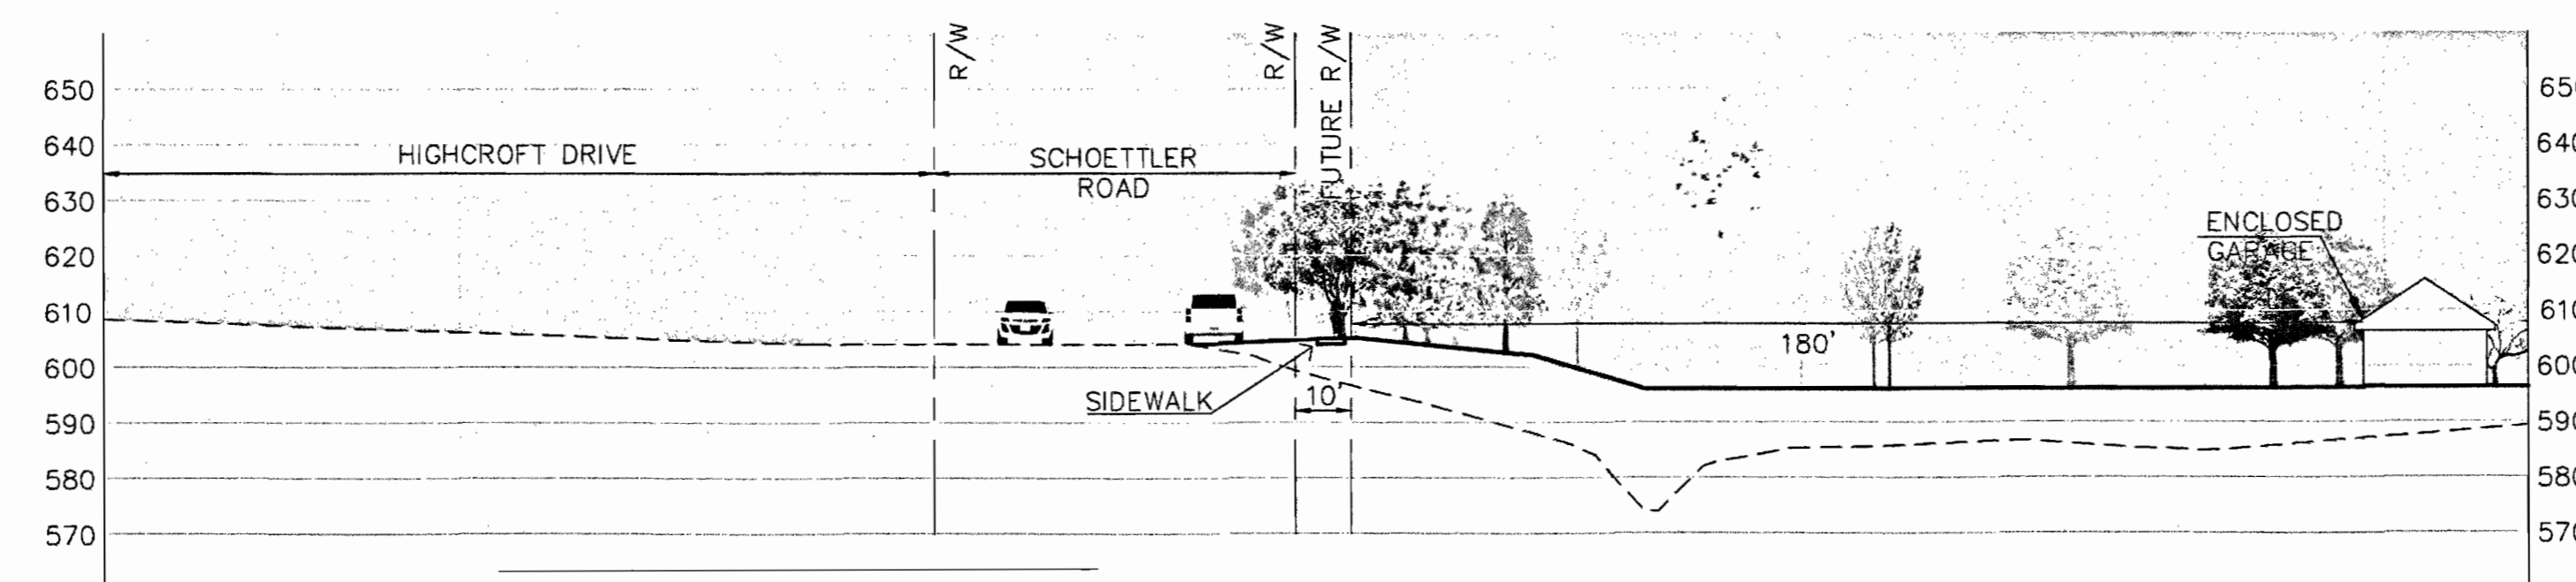


SECTION D-D
 SCALE 1"=30'-0"

40 WEST LUXURY LIVING

CHESTERFIELD, MO

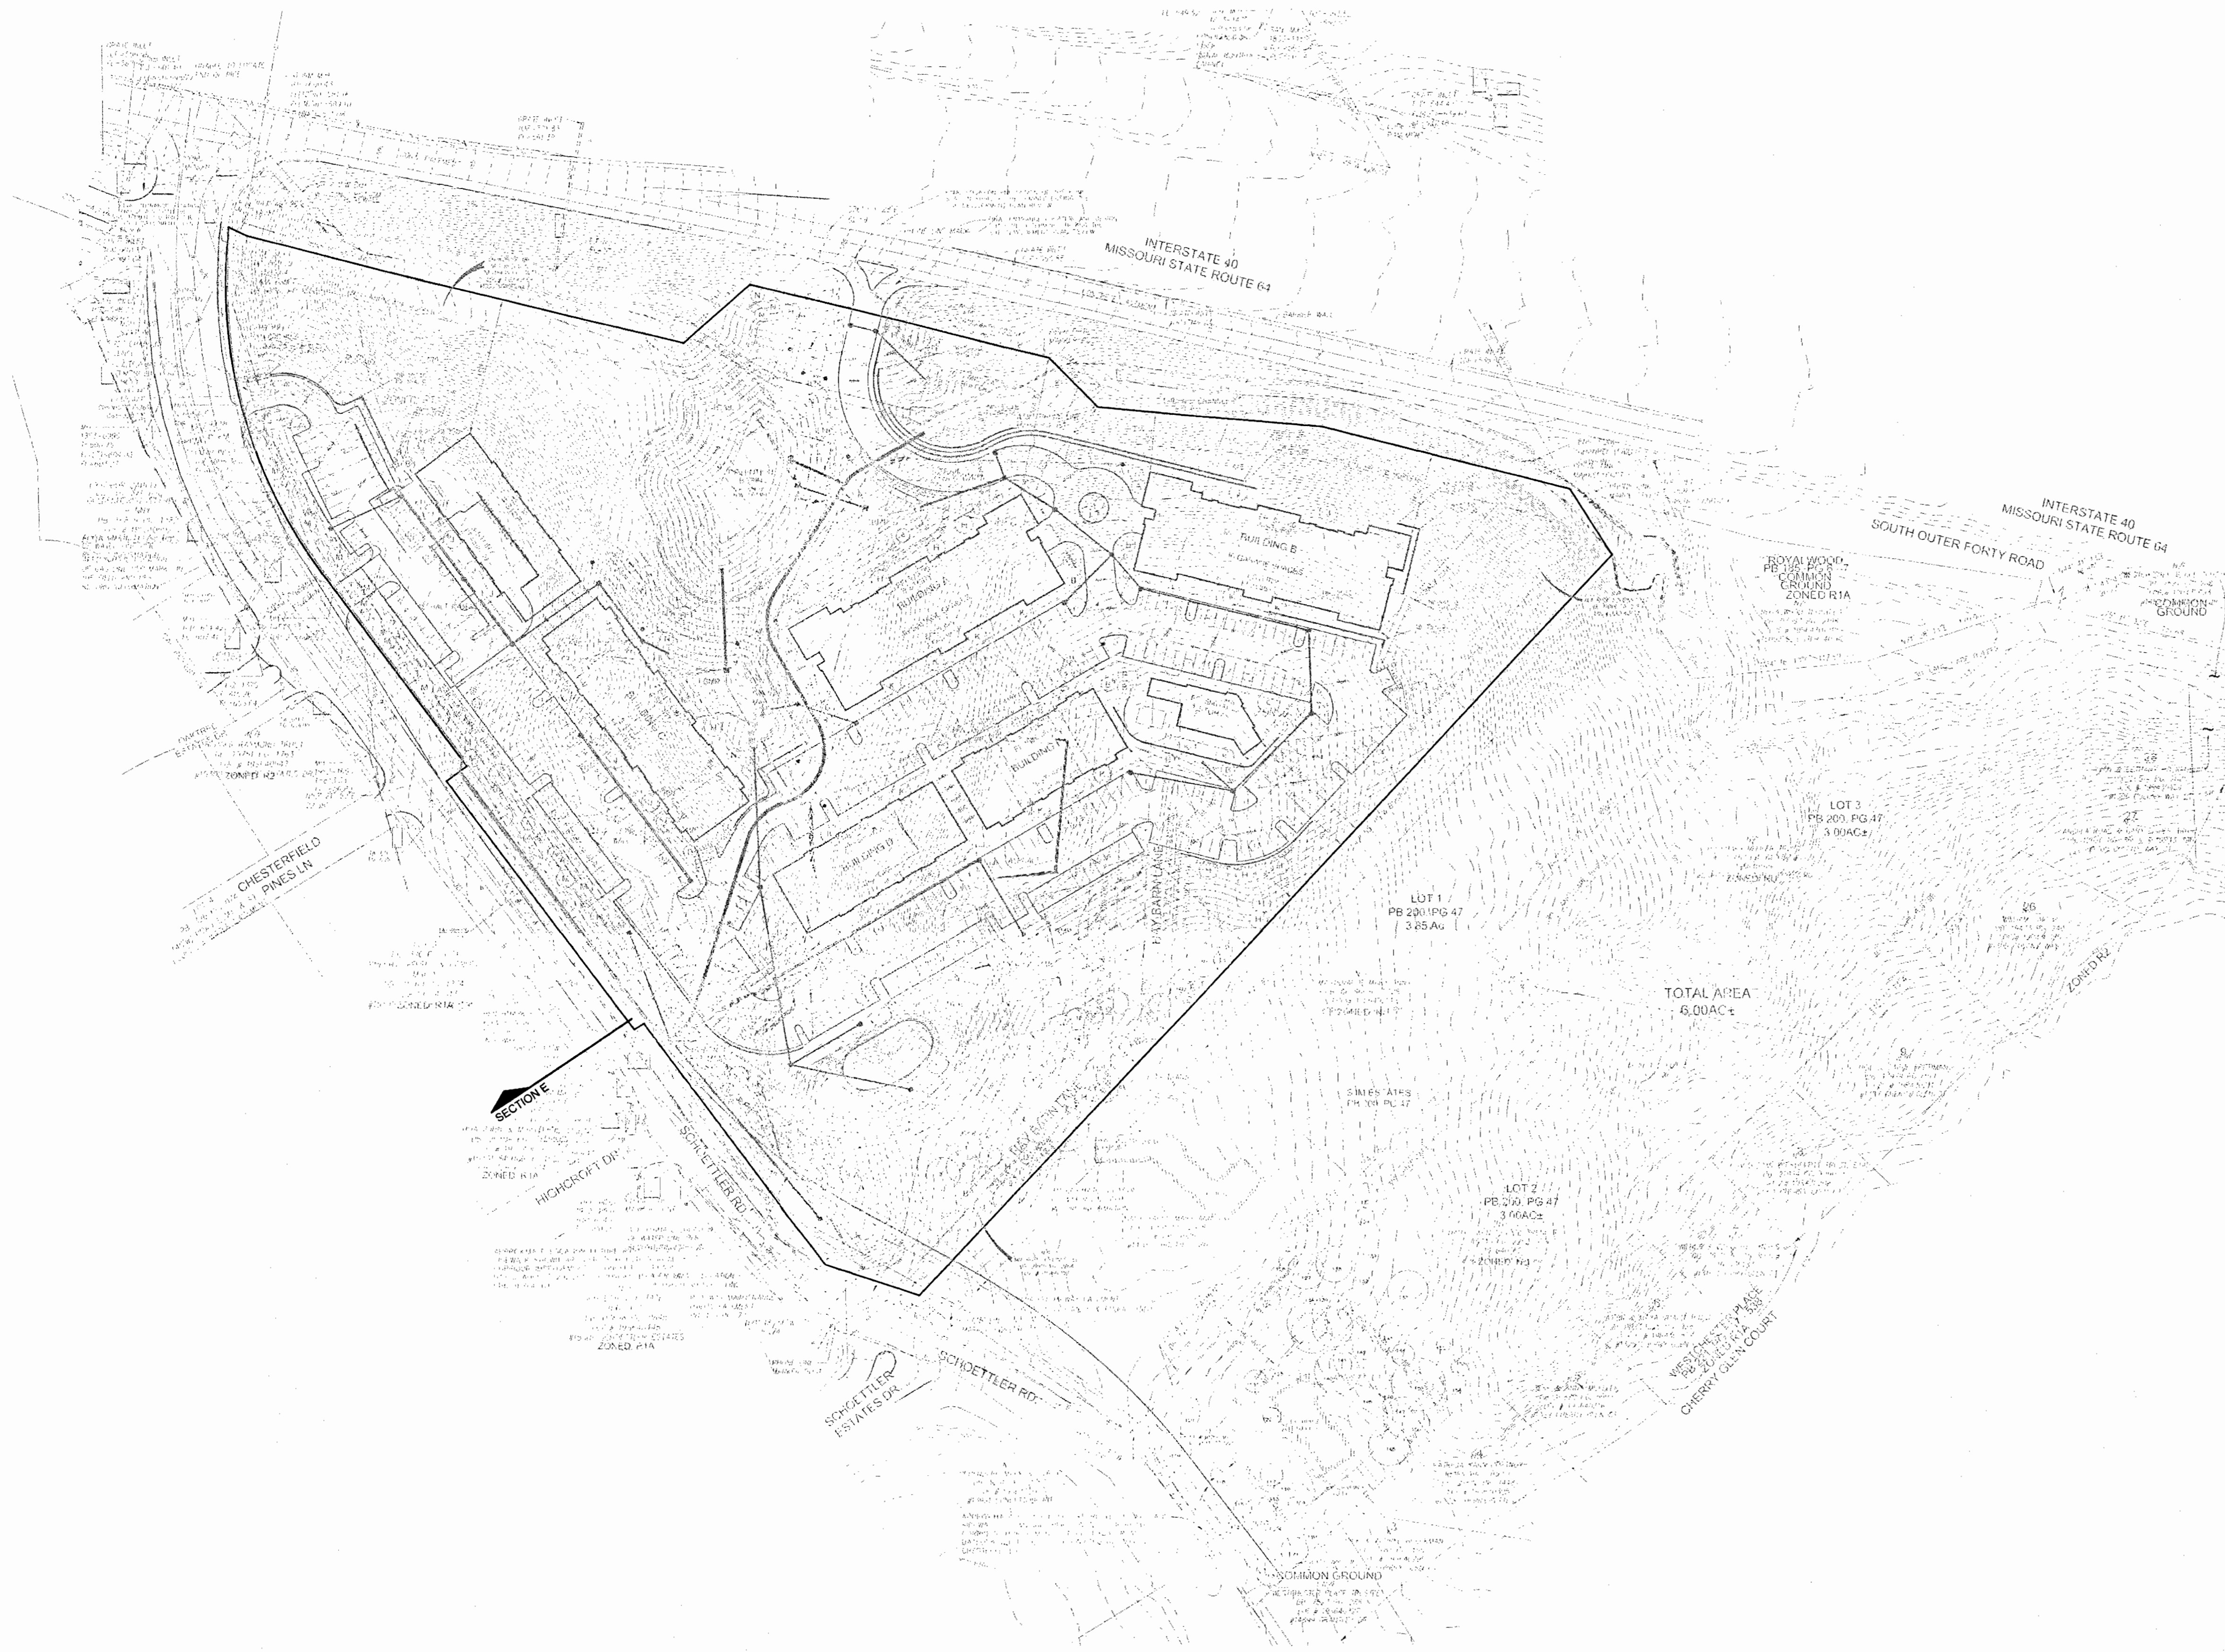

SECTION KEY PLAN
 SCALE 1"=80'

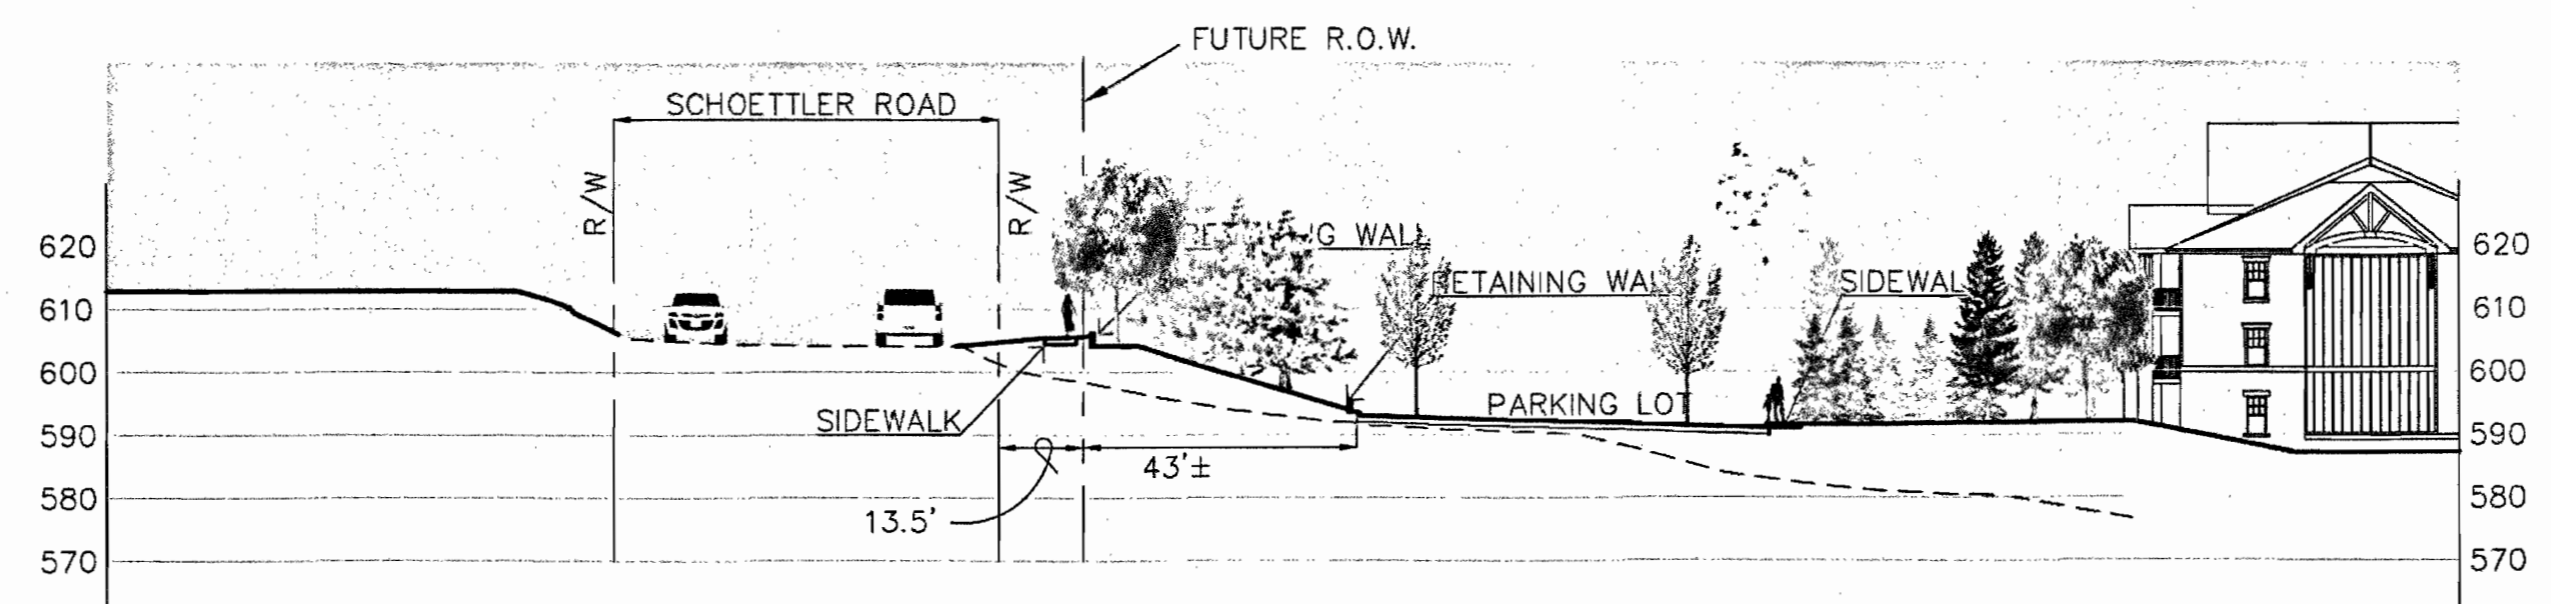


SECTION E-E
 SCALE 1"=30'-0"

40 WEST LUXURY LIVING

CHESTERFIELD, MO




SECTION KEY PLAN
SCALE 1"=80'

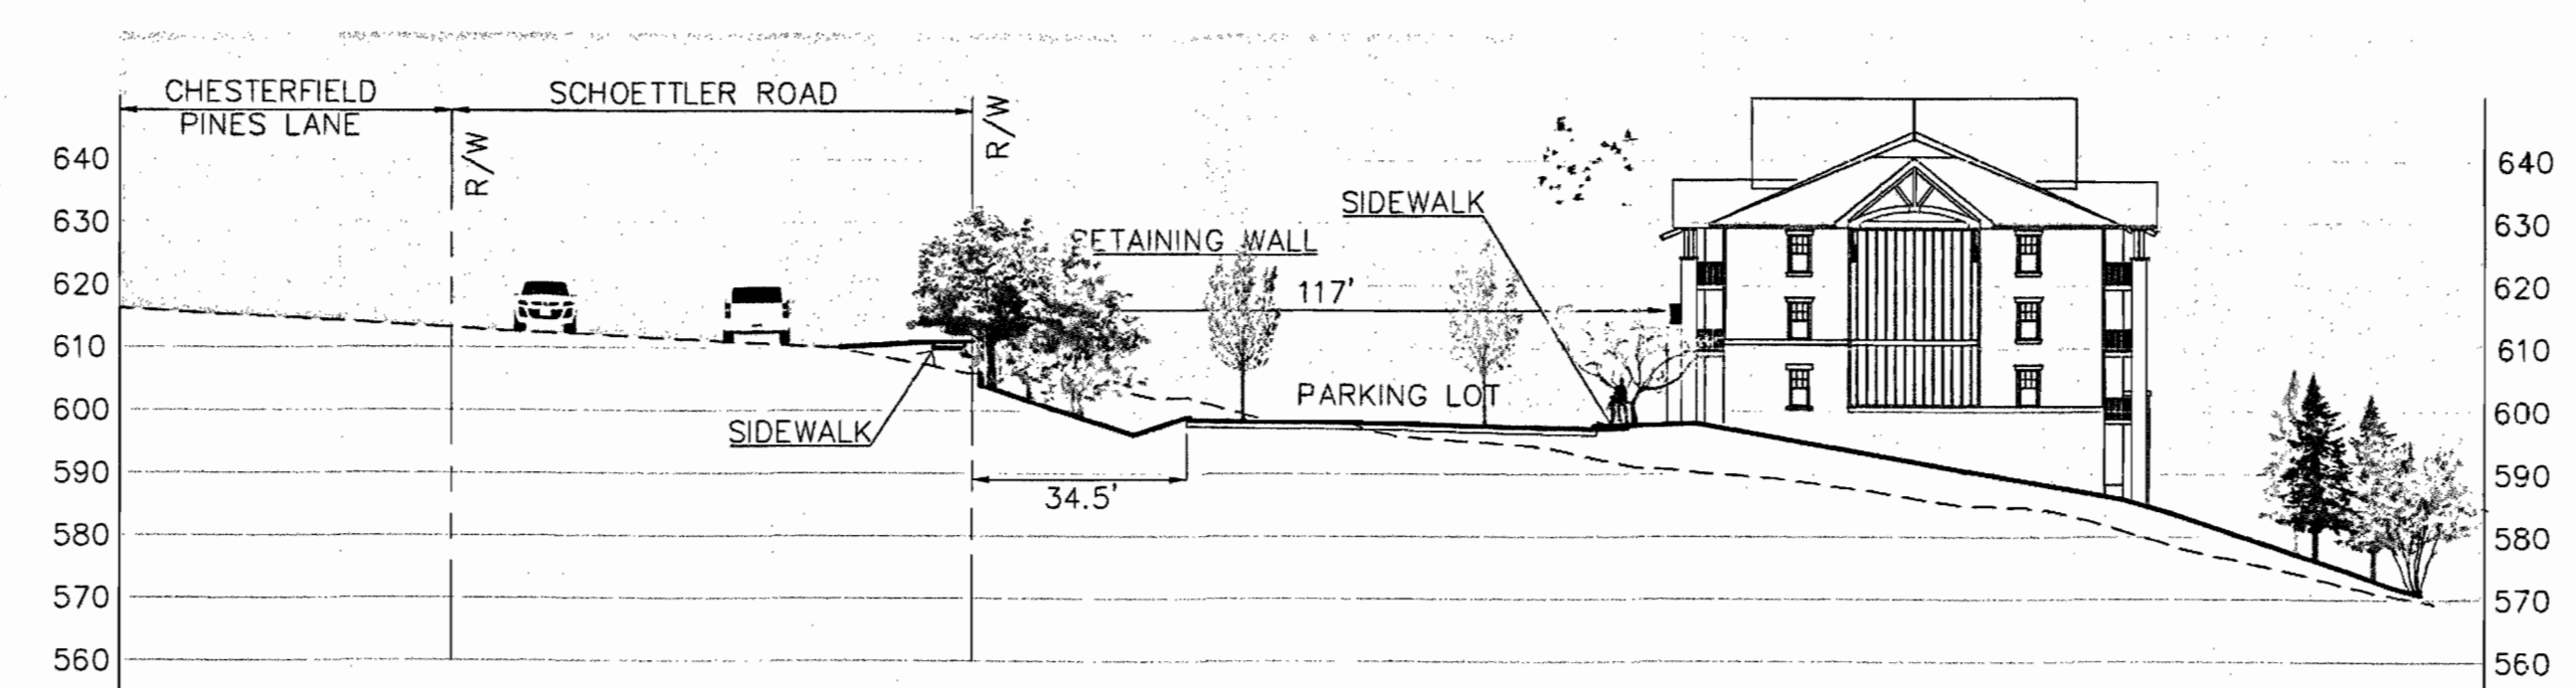

SECTION F-F
SCALE 1"=30'-0"

40 WEST LUXURY LIVING

CHESTERFIELD, MO

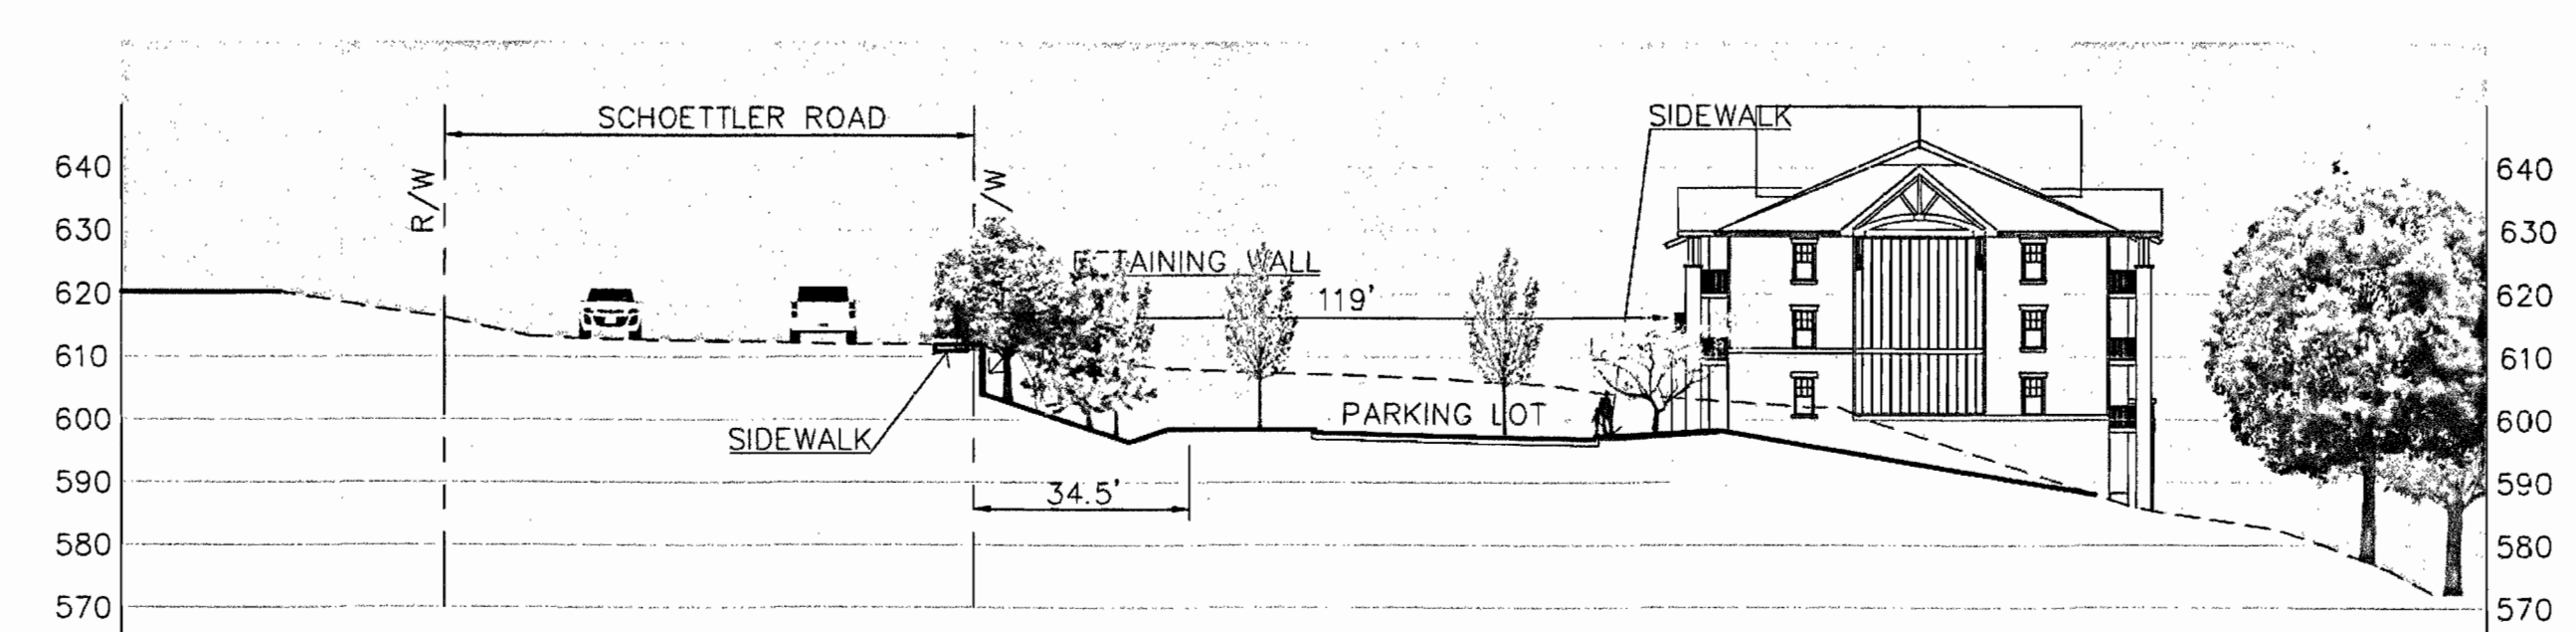


40 WEST LUXURY LIVING

CHESTERFIELD, MO



SECTION KEY PLAN
 SCALE 1"=80'

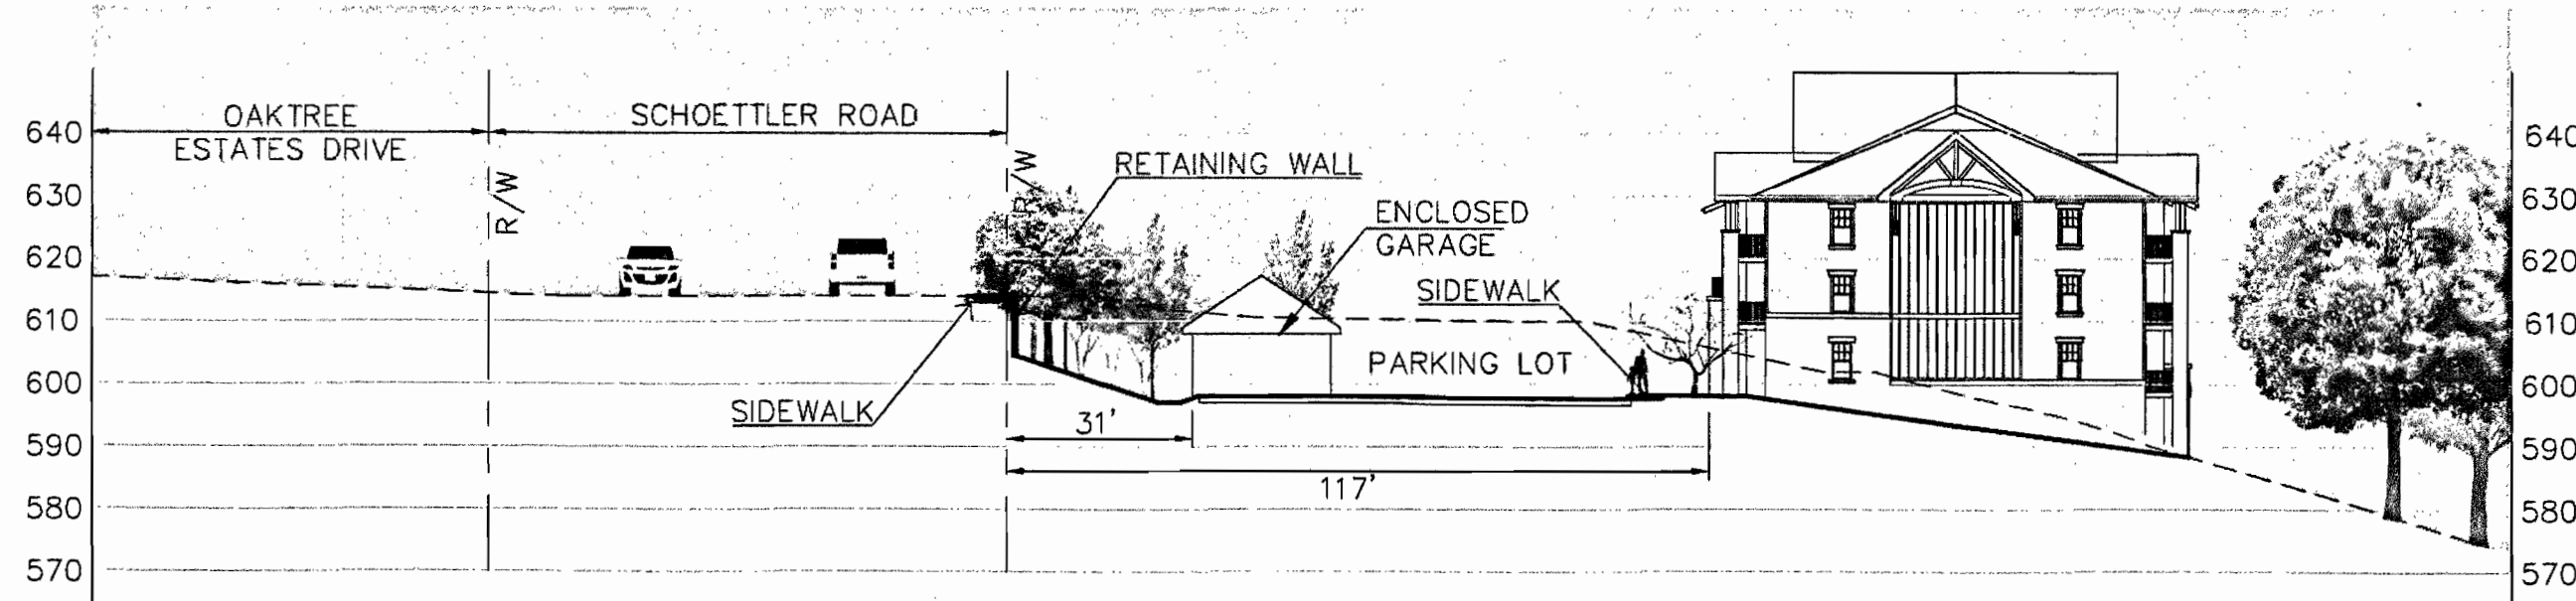


SECTION H-H
 SCALE 1"=30'-0"

40 WEST LUXURY LIVING

CHESTERFIELD, MO



SECTION KEY PLAN
 SCALE 1"=80'

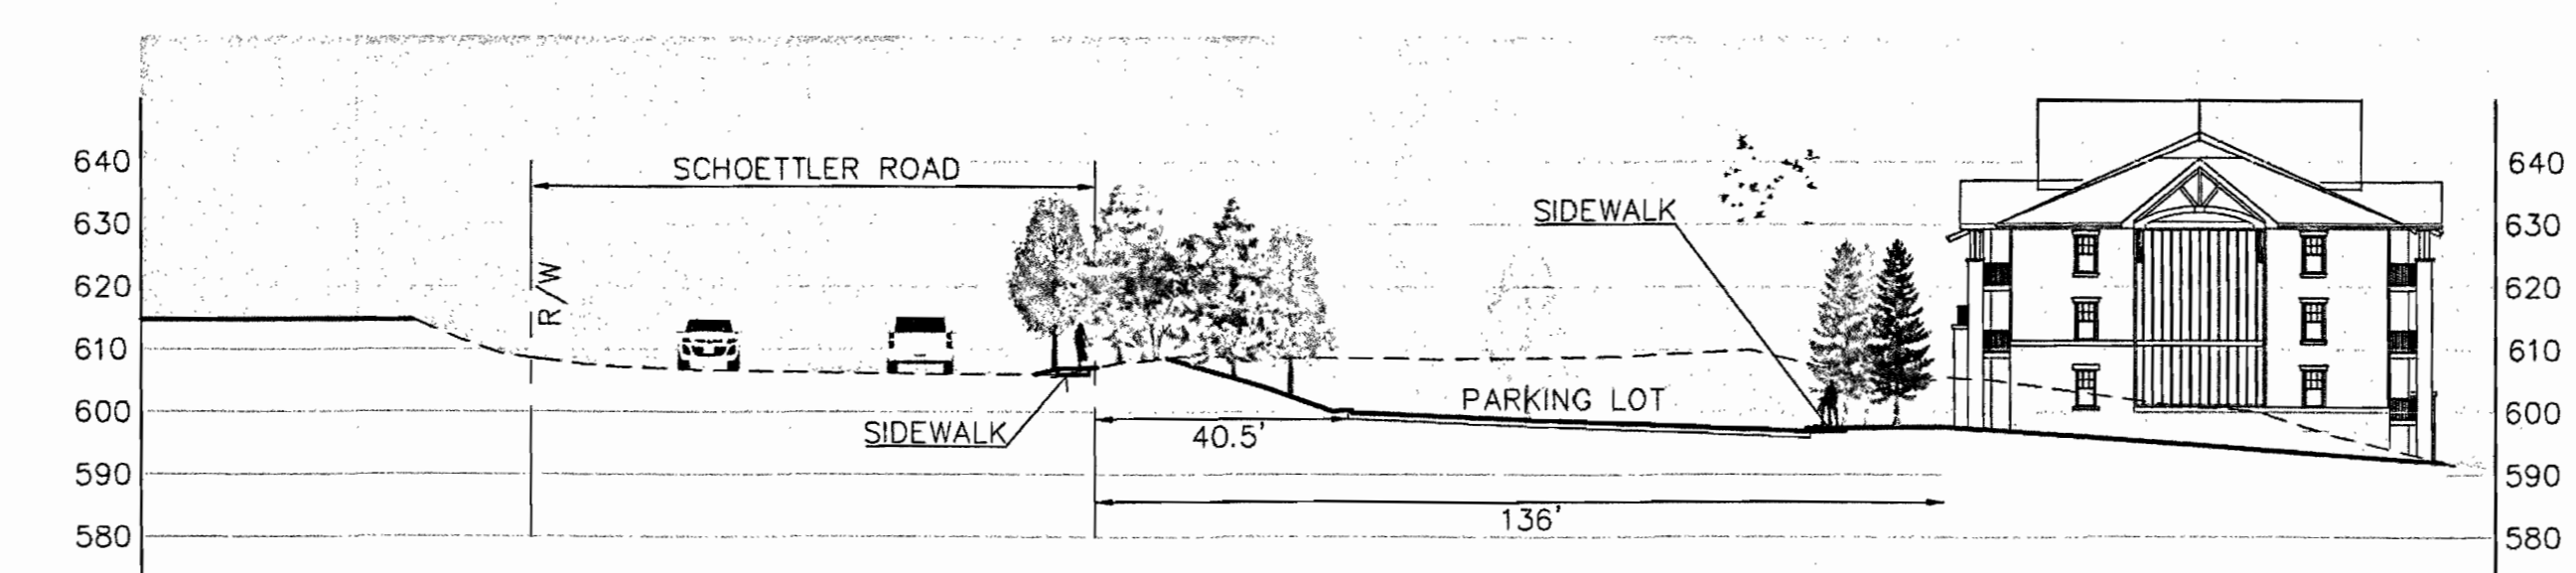

SECTION 1-1
 SCALE 1"=30'-0"

40 WEST LUXURY LIVING

CHESTERFIELD, MO